


## **ROADS (SCOTLAND) ACT 1984**

THE CITY OF EDINBURGH COUNCIL (LEVEN STREET AREA, EDINBURGH)  
(REDETERMINATION OF MEANS OF EXERCISE OF PUBLIC  
RIGHT OF PASSAGE) ORDER 2026 - **RSO/25/14**

Plan showing the lengths of roads which are to be Redetermined in terms of the above Order, which will come into effect on the nineteenth day of January 2026.  
Executed by The City of Edinburgh Council this fourteenth day of January 2026.

Plan 1 of 1 (witness) signed on behalf of Executive Director of Place

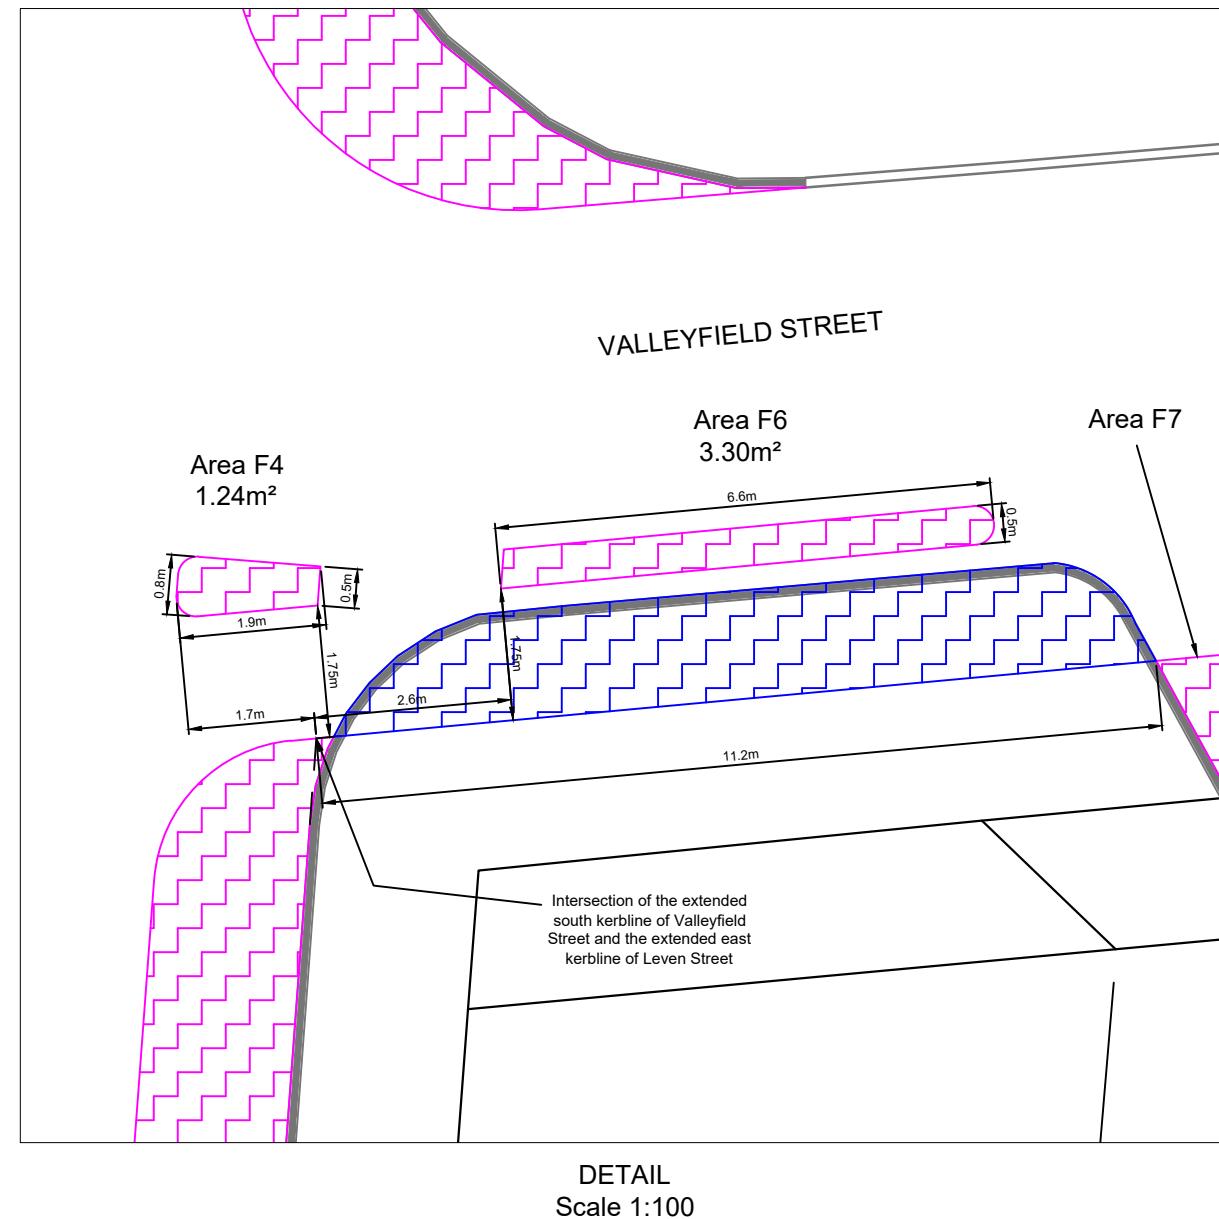

This map is reproduced from Ordnance Survey material with the permission of Ordnance Survey on behalf of the Controller of Her Majesty's Stationery Office © Crown copyright. Unauthorised reproduction infringes Crown copyright and may lead to prosecution or civil proceedings.

100023420 (2025)

D	Detail added for areas F4 and F6	AP	Sept 25	BF
C	Scale changed to 1:500	AP	Mar 25	BF
B	Dimensions amended; scale changed	AP	Mar 25	BF
A	Minor amendments to areas; dimensions added	AP	Jan 25	BF

# •EDINBURGH•

THE CITY OF EDINBURGH COUNCIL

<p>The City of Edinburgh Council Waverley Court 4 East Market Street Edinburgh, EH8 8BG Telephone: 0131 200 2000</p>	<p>OPERATIONAL SERVICES ROADS AND INFRASTRUCTURE TRANSPORT CONTRACTS AND DESIGN</p>
---	---------------------------------------------------------------------------------------------

Leven Street  
Valleyfield Street  
Re-determination of Carriageway & Footway

Date: March 2024 Job No. 000169 Drawn by: A Parkinson  
Scale: 1:500 @A3 Checked by: B Forrester