




Drylaw Shopping Centre
City of Edinburgh Council

LUDDON CONSTRUCTION LIMITED
Balmore House, 1497 Balmore Road
Glasgow G23 5HD
Tel: 0141 945 2233

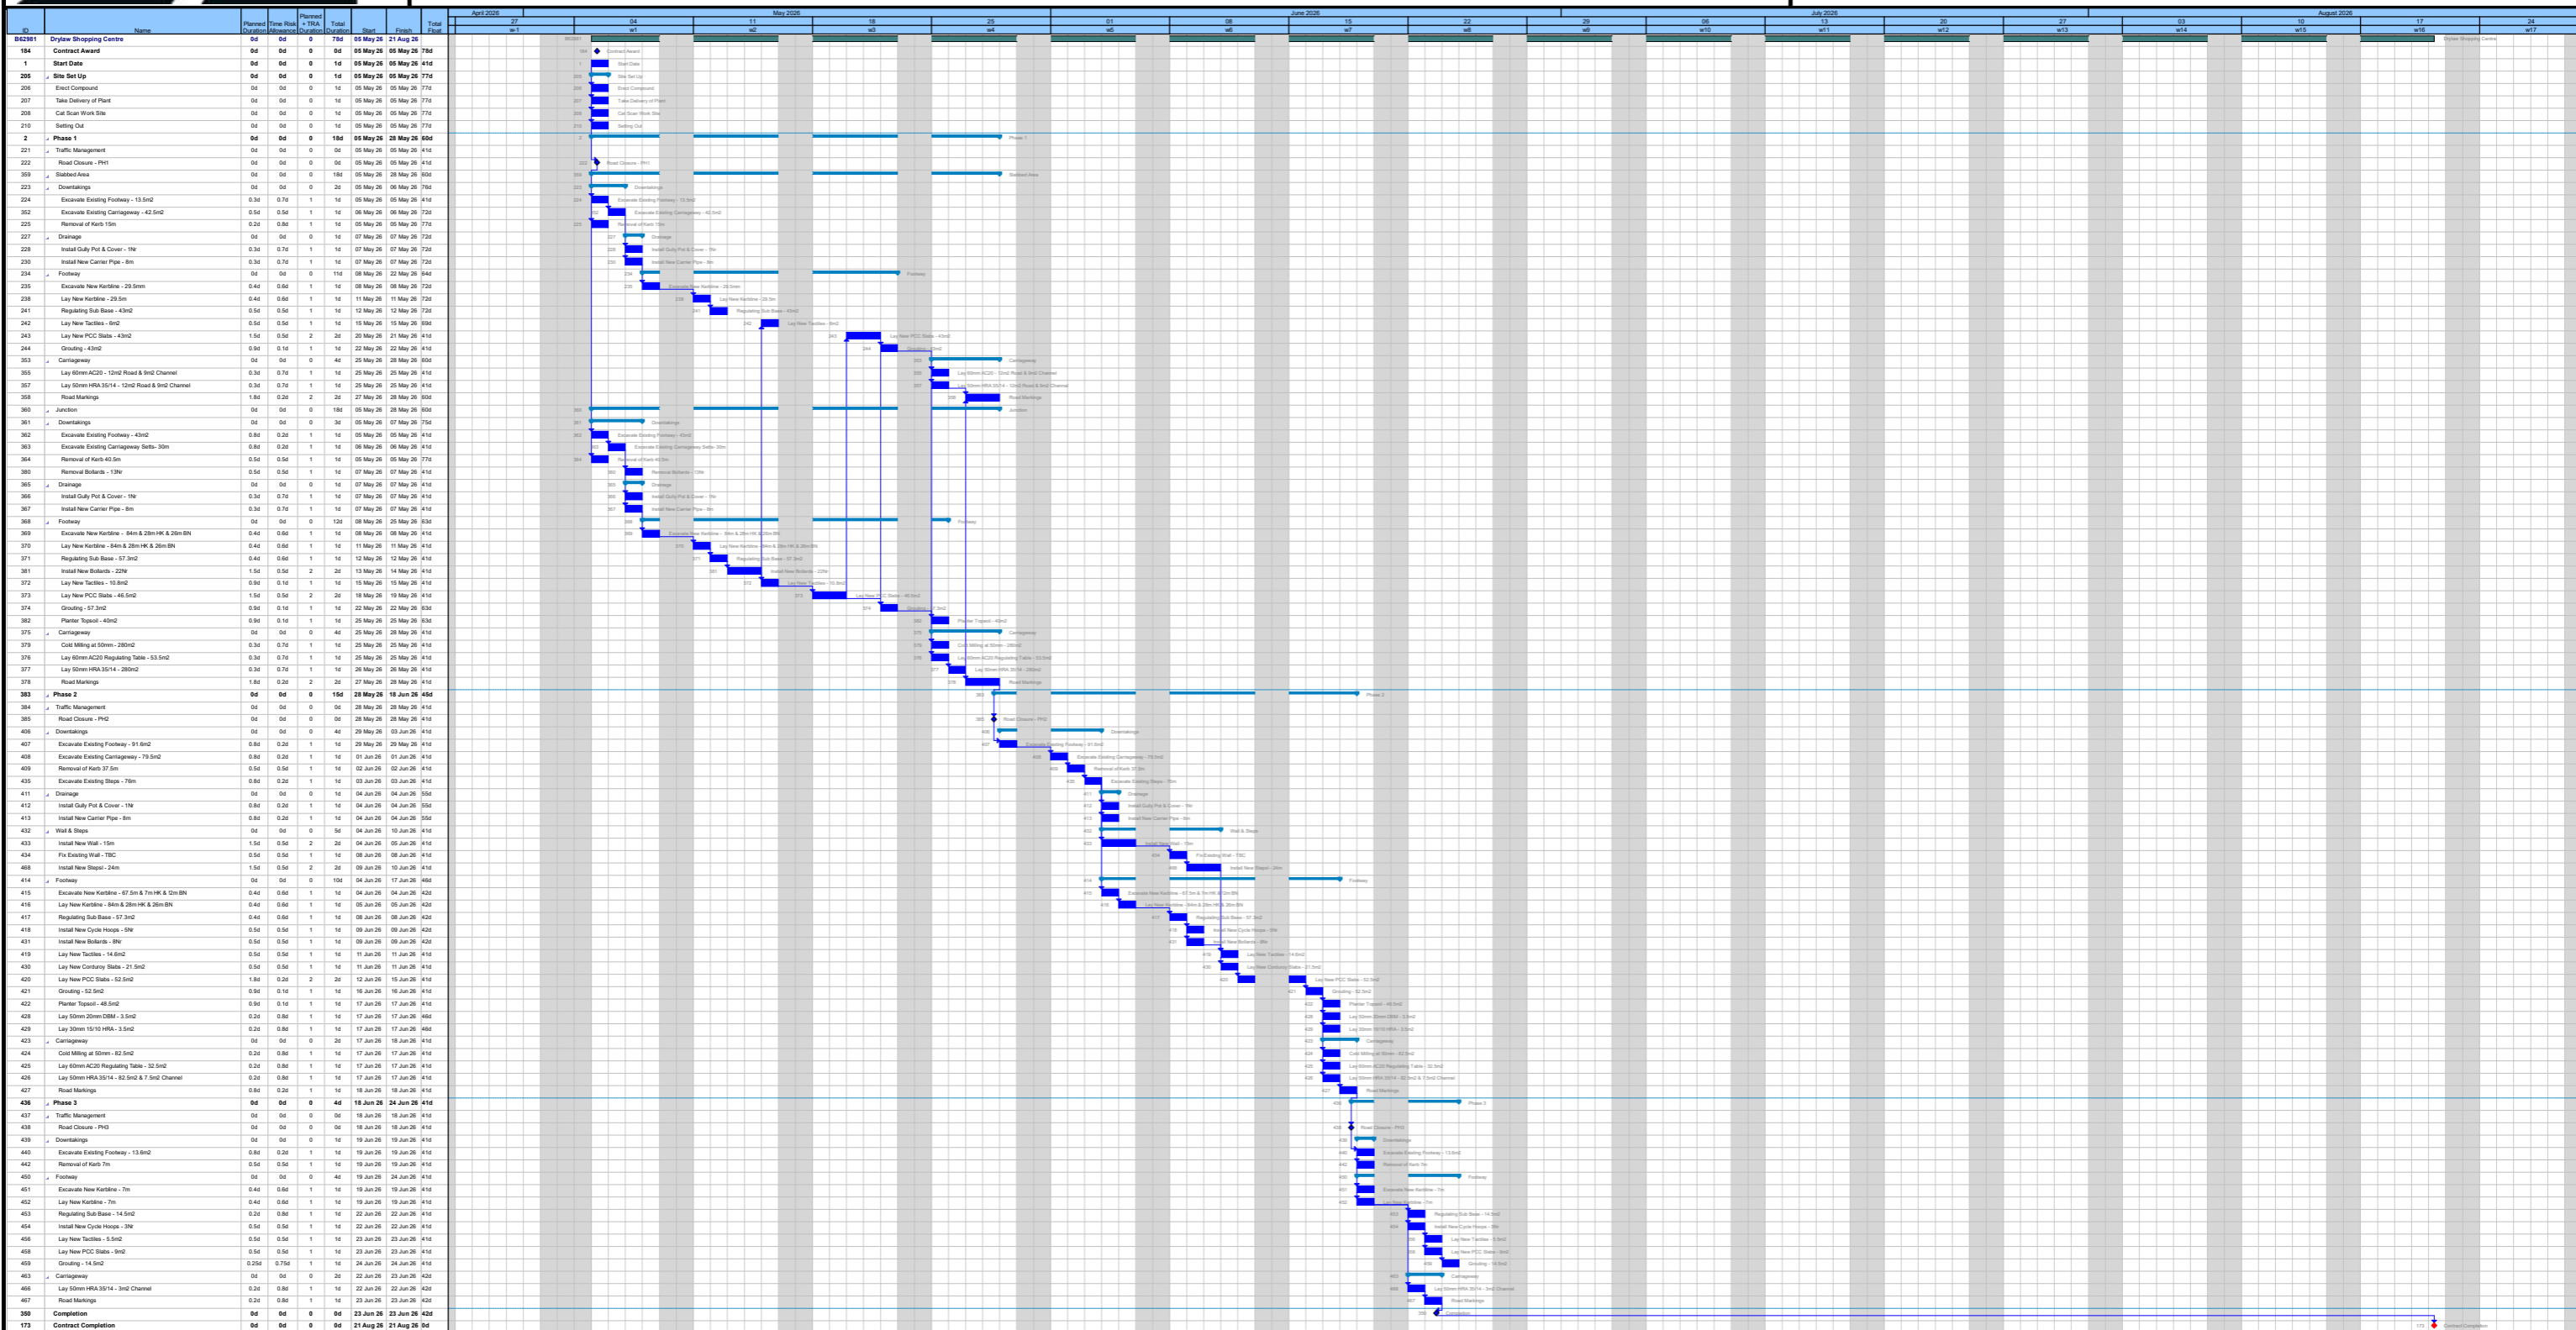

General Comments: Proposed Programme

Revision Comments:

Author: H.Granger

Date Drawn:

Programme No.

B62981

Revision

A

Page

1