


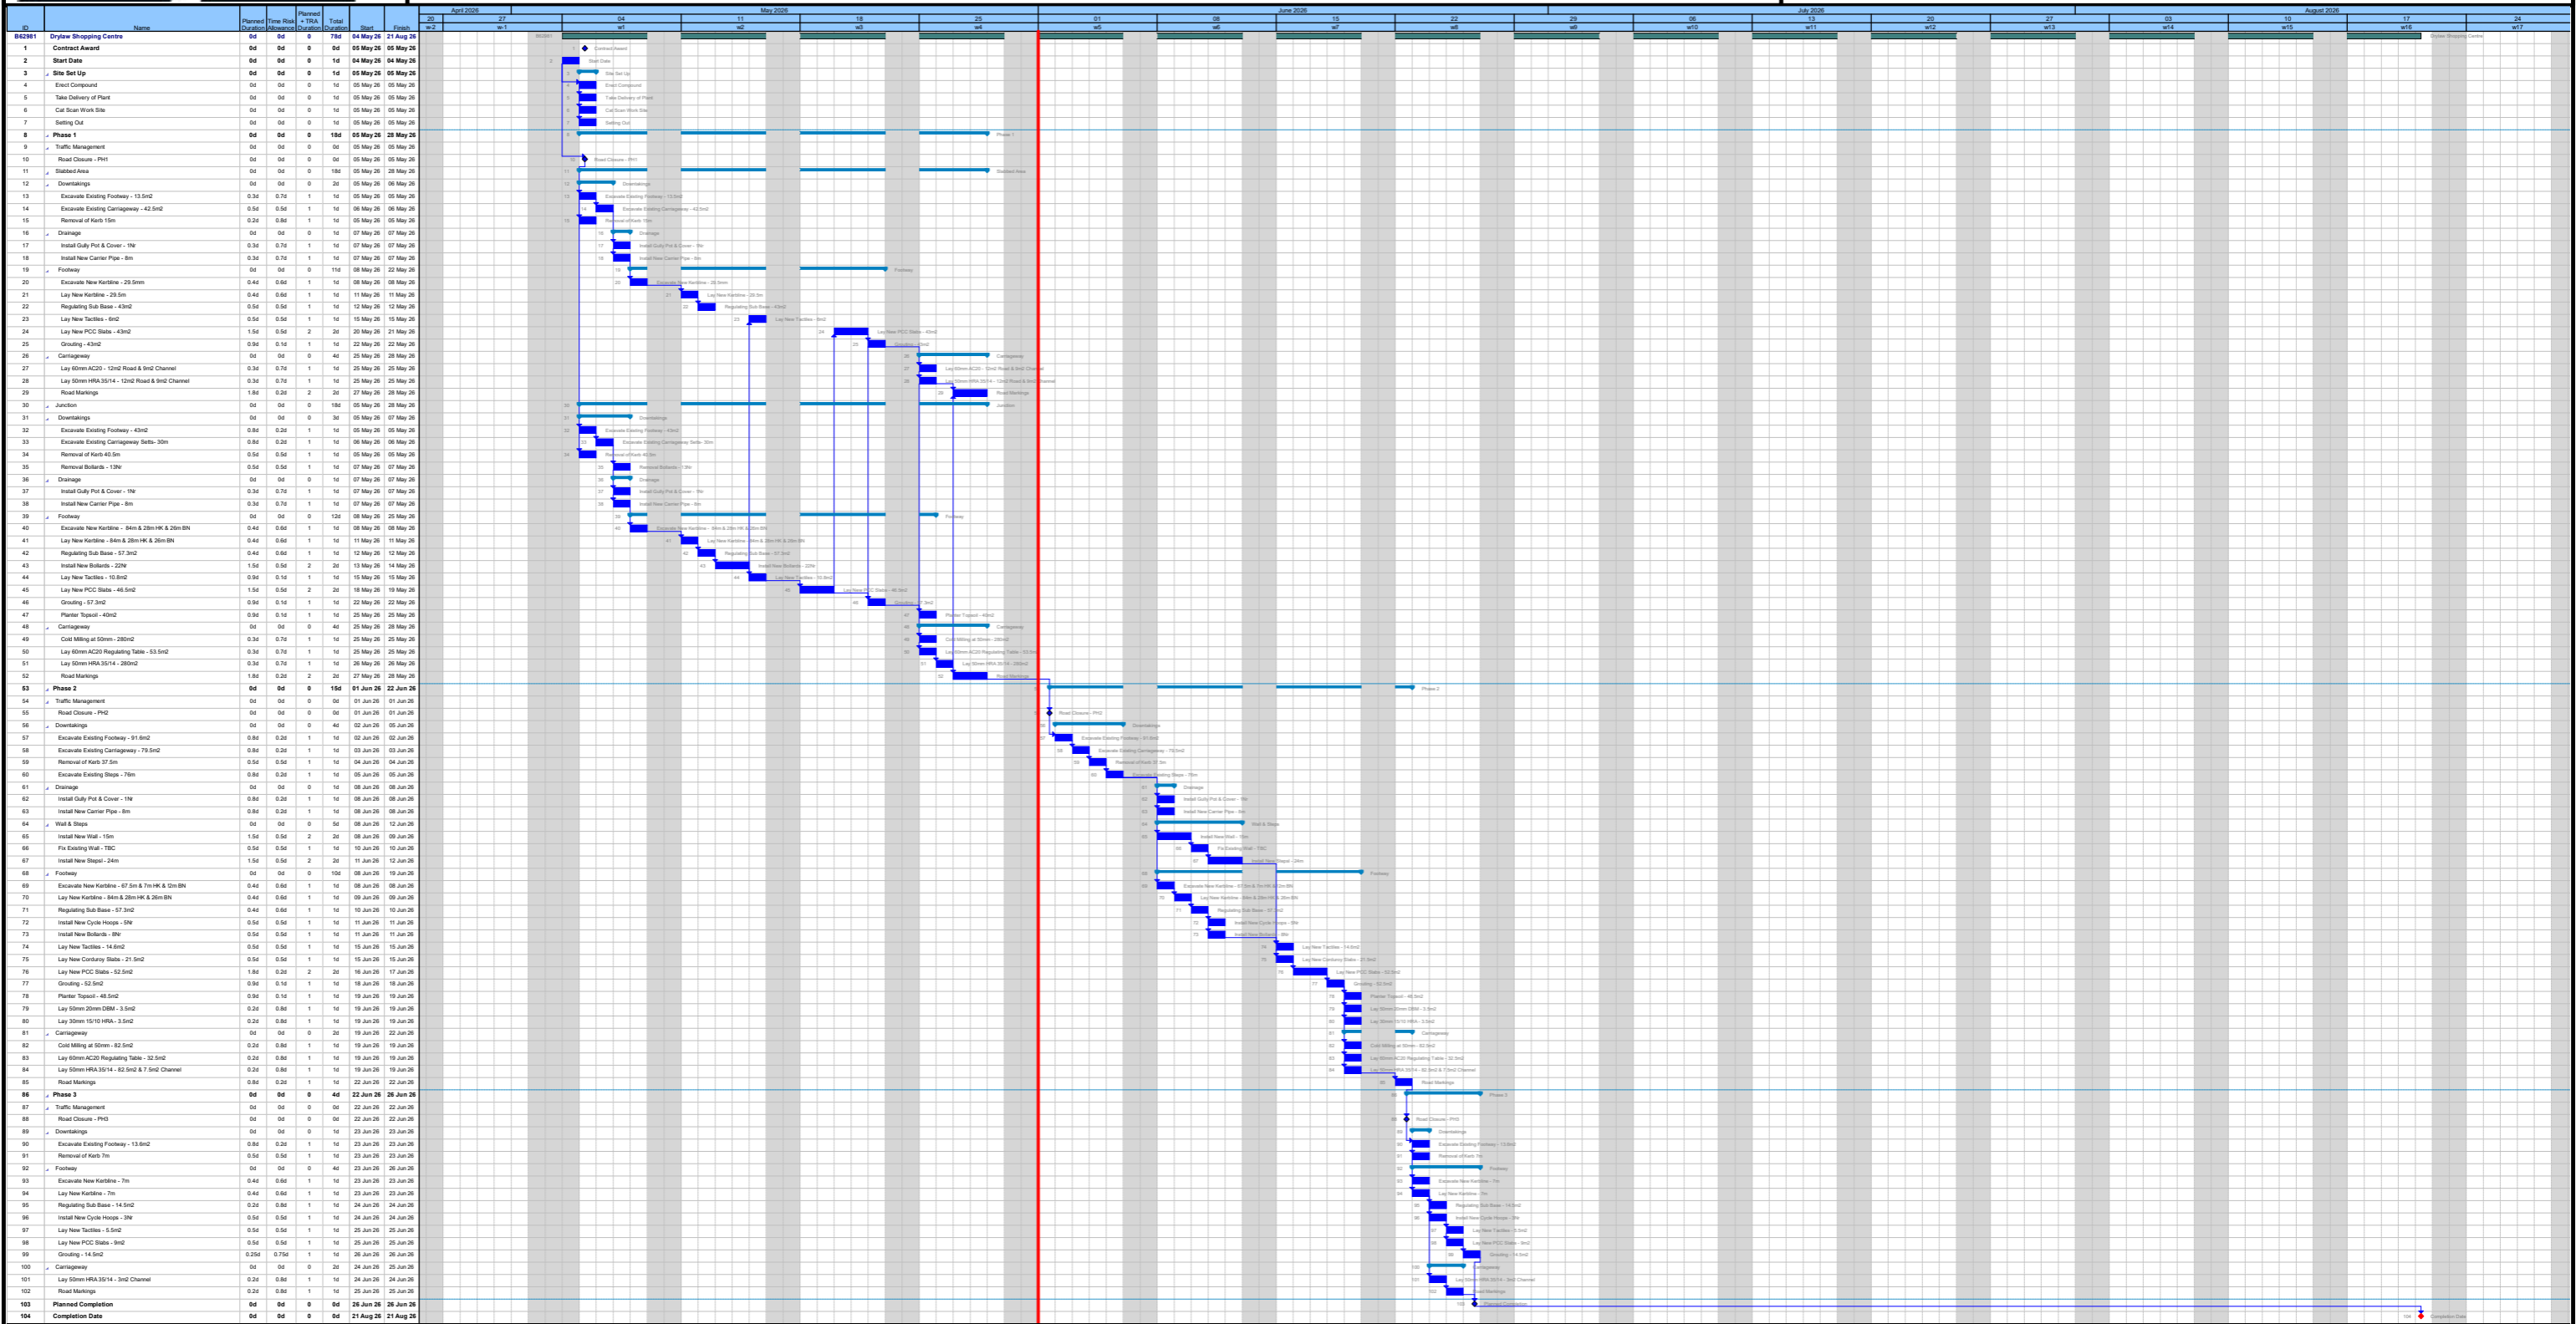

**Drylaw Shopping Centre**  
City of Edinburgh Council

**LUDDON CONSTRUCTION LIMITED**  
Balmore House, 1497 Balmore Road  
Glasgow G23 5HD  
Tel: 0141 945 2233



General Comments: Proposed Programme

Revision Comments:

Author: H.Granger

Date Drawn:

Programme No.

B62981

Revision

B

Page

1