



Stantec UK Limited
5th Floor, 9 George Square
Glasgow
G2 1DY
Tel. +44 141 352 2360
www.stantec.com/uk

Copyright Reserved
The Contractor shall verify and be responsible for all dimensions. DO NOT scale the drawing.
Any errors or omissions shall be reported to Stantec without delay.
The Copyrights to all designs and drawings are the property of Stantec.
Reproduction or use for any purpose other than that authorised by Stantec is forbidden.

Notes
UTILITIES NOTE: The position of any existing public or private sewers, utility services, plant or apparatus shown on this drawing is believed to be correct, but no warranty to this is expressed or implied. Other such plant or apparatus may also be present but not shown. The Contractor is therefore advised to undertake their own investigation where the presence of any existing sewers, services, plant or apparatus may affect their operations.

LEGEND
[Red Box] BUS LANE MONDAY-SUNDAY 7AM-7PM

P02: DRAWING UPDATED FOLLOWING COMMENTS	HC	ER	2026.06.16
P01: FIRST ISSUE	MT	ET	2025.12.12
Issued/Revision	By	Appd	YYYY.MM.DD
	MT	MT	ET
	Dwn.	Dsgn.	Chkd.
			2026.06.16
			YYYY.MM.DD

Issue Status
S3 - FOR REVIEW AND COMMENT

This document is suitable only for the purpose noted above.
Use of this document for any other purpose is not permitted.



Client/Project
CITY OF EDINBURGH COUNCIL


777 MONITORING

Title
MOVEMENT ETRO
SHEET 1 OF 10

Project No. 332612092 A1 Scale 1:500
Revision P02 Drawing No. 12453-STN-HAC-XX-DR-CH-0020

Pathset: I:\63\2025\2026\A1 01\23 Pw by Todd, Matthew (Glasgow)
G:\63\2025\2026\A1 01\23 Pw by Todd, Matthew (Glasgow)
G:\63\2025\2026\A1 01\23 Pw by Todd, Matthew (Glasgow)

© Crown copyright and database rights 2025. Unauthorised reproduction infringes Crown copyright and may lead to prosecution or civil proceedings.
Ordnance Survey ?????????

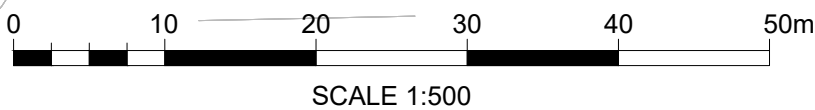



The Contractor shall verify and be responsible for all dimensions. DO NOT scale the drawing.
Any errors or omissions shall be reported to Stantec without delay.
The Copyrights to all designs and drawings are the property of Stantec.
Reproduction or use for any purpose other than that authorised by Stantec is forbidden.

UTILITIES NOTE: The position of any existing public or private sewers, utility services, plant or apparatus shown on this drawing is believed to be correct, but no warranty to this is expressed or implied. Other such plant or apparatus may also be present but not shown. The Contractor is therefore advised to undertake their own investigation where the presence of any existing sewers, services, plant or apparatus may affect their operations.

 BUS LANE MONDAY-SUNDAY 7AM-7PM

P02	DRAWING UPDATED FOLLOWING COMMENTS	HC	ER	2026.06.16
P01	FIRST ISSUE	MT	ET	2025.12.19
Issued/Revision		By	Appd	YYYY.MM.DD
		MT	MT	ET
		Dwn.	Dsgn.	Chkd.
				2026.06.16
				YYYY.MM.DD

S3 - FOR REVIEW
AND COMMENT


This document is suitable only for the purpose noted above.
Use of this document for any other purpose is not permitted.

♦ EDINBURGH ♦
YOUR COUNCIL - YOUR CITY

777 MONITORING

SHEET 2 OF 10

Project No. 332612092	A1 Scale 1:500
Revision P02	Drawing No. 12453-STN-HAC-XX-DR-CH-0021

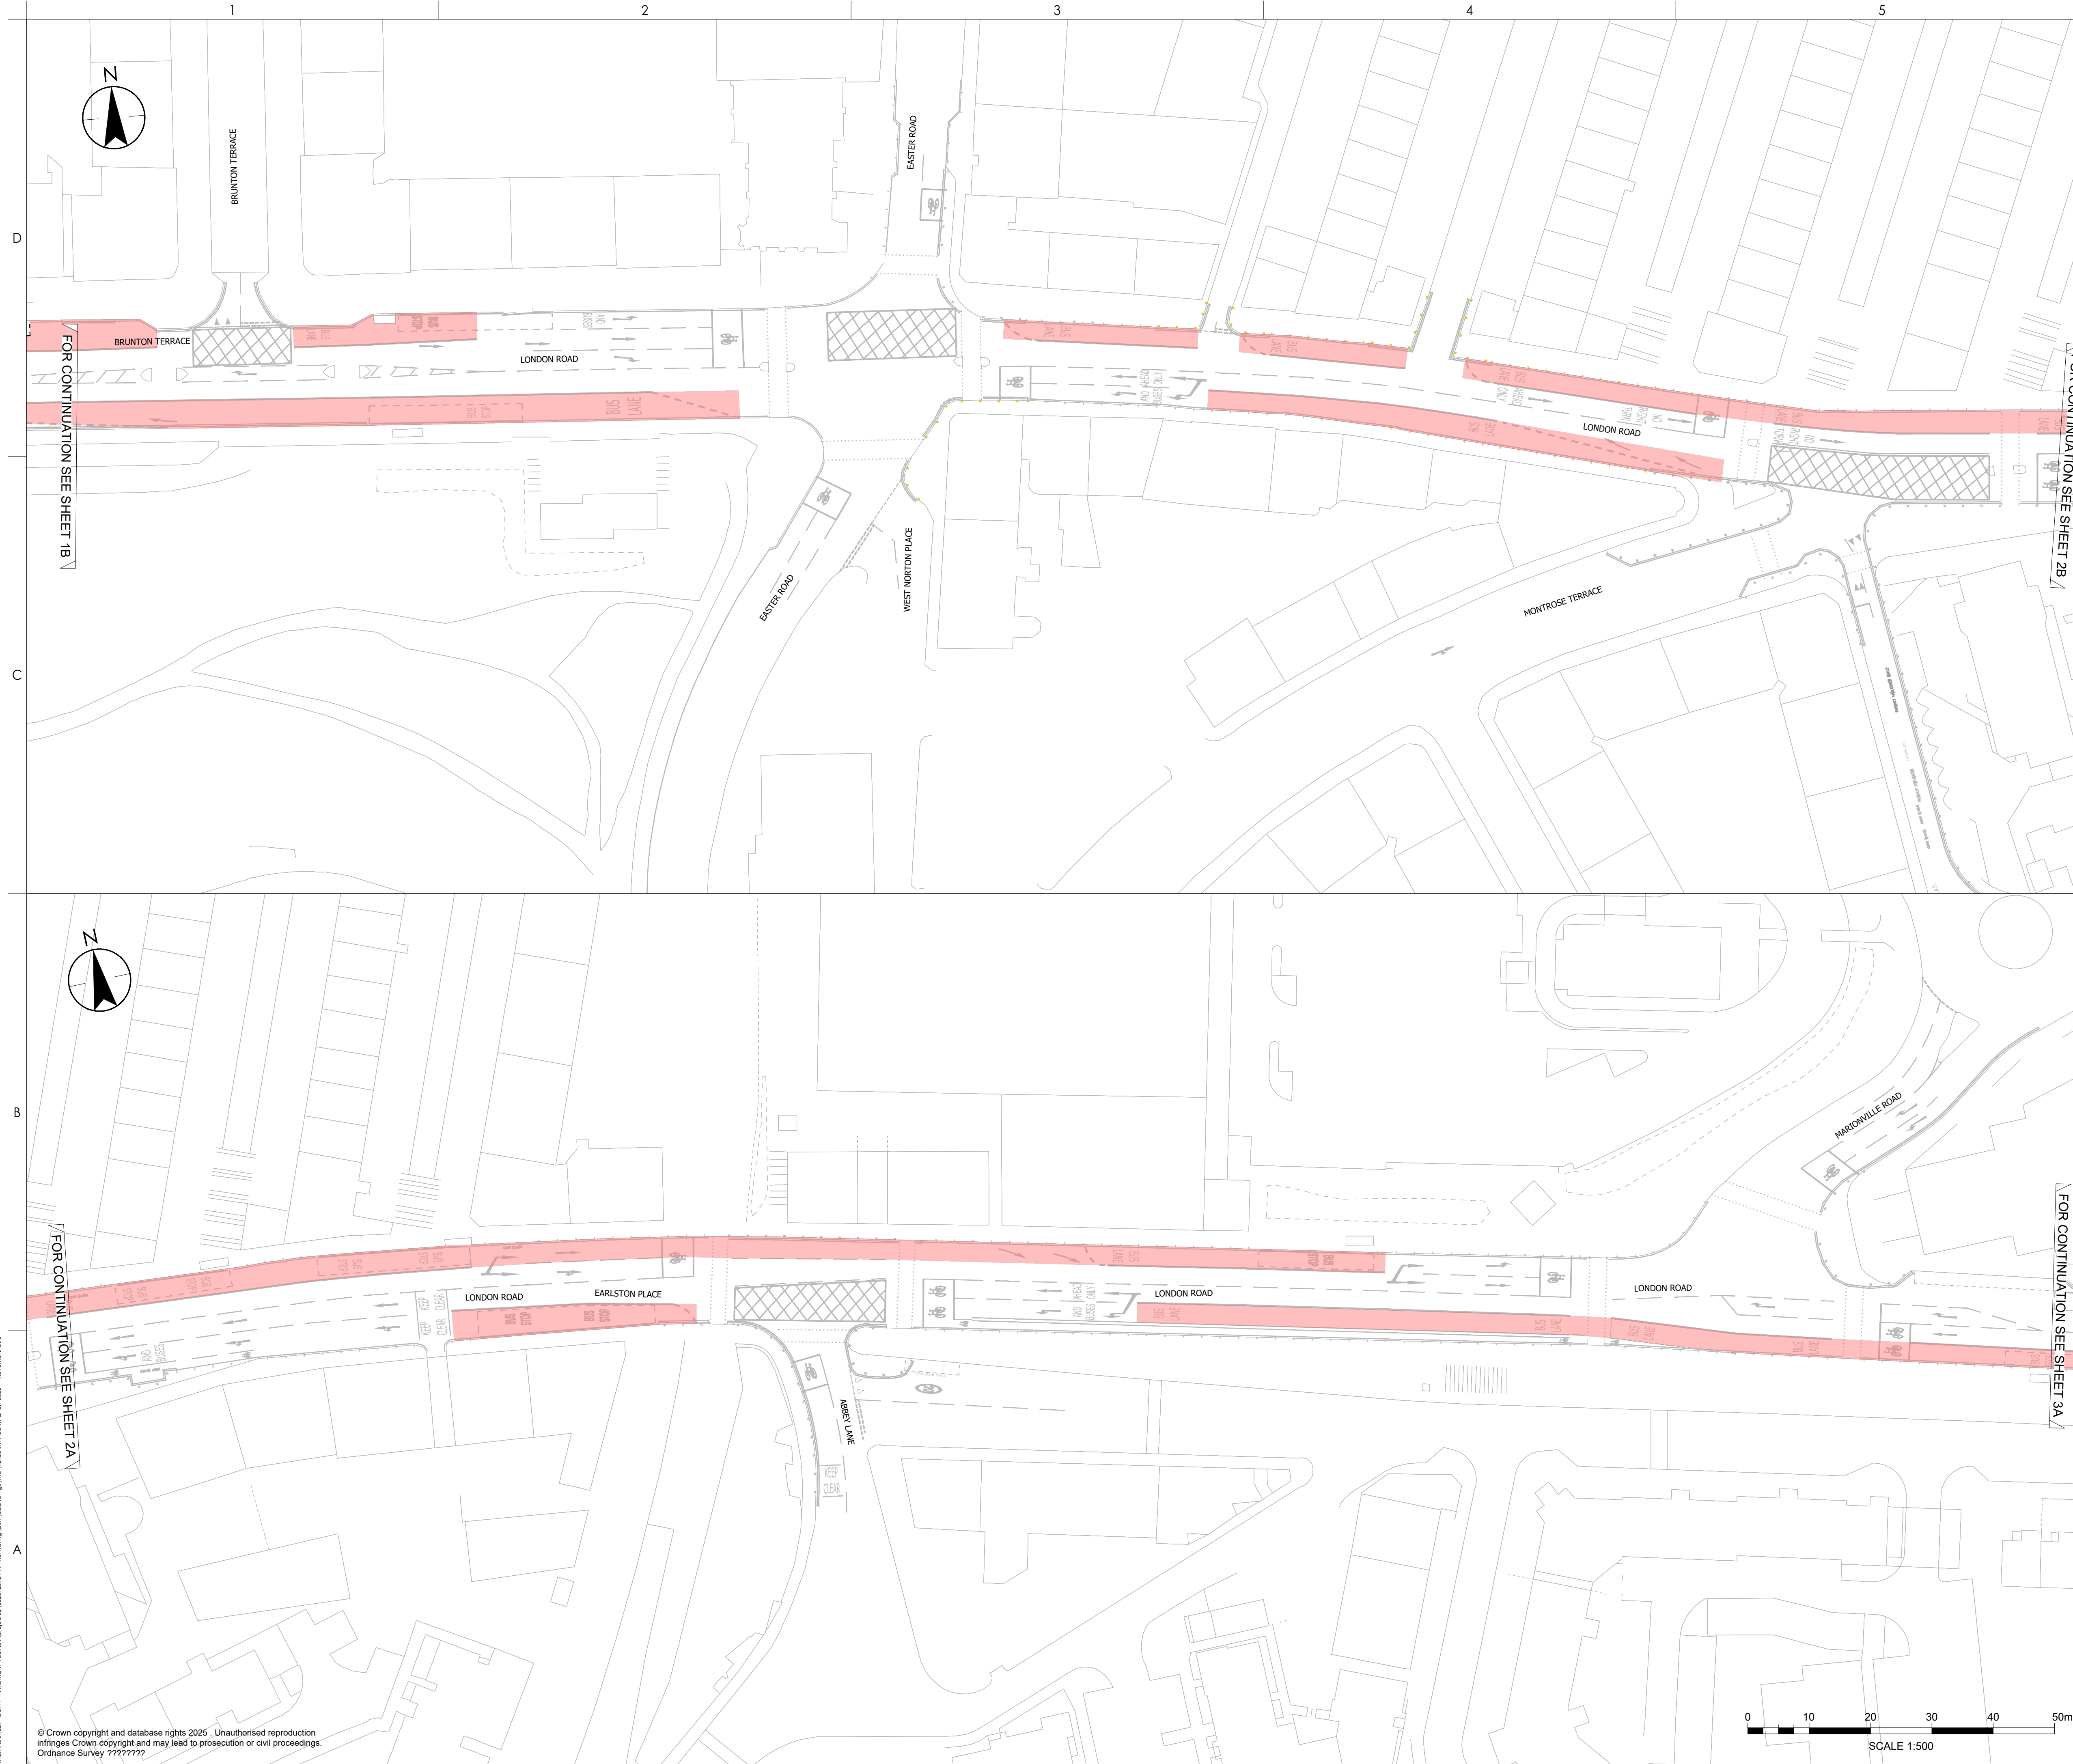



Stantec UK Limited
5th Floor, 9 George Square
Glasgow
G2 1DY
Tel. +44 141 352 2360
www.stantec.com/uk

Copyright Reserved
The Contractor shall verify and be responsible for all dimensions. DO NOT scale the drawing.
Any errors or omissions shall be reported to Stantec without delay.
The Copyrights to all designs and drawings are the property of Stantec.
Reproduction or use for any purpose other than that authorised by Stantec is forbidden.

Notes
UTILITIES NOTE: The position of any existing public or private sewers, utility services, plant or apparatus shown on this drawing is believed to be correct, but no warranty to this is expressed or implied. Other such plant or apparatus may also be present but not shown. The Contractor is therefore advised to undertake their own investigation where the presence of any existing sewers, services, plant or apparatus may affect their operations.

LEGEND

BUS LANE MONDAY-SUNDAY 7AM-7PM

P02. DRAWING UPDATED FOLLOWING COMMENTS		HC	ER	2026.06.16
P01. FIRST ISSUE		MT	ET	2025.12.19
Issued/Revision		By	Appd	YYYY.MM.DD
		MT	ET	2026.06.16
		Dwn.	Dsgn.	Chkd.
				YYYY.MM.DD

Issue Status

S3 - FOR REVIEW AND COMMENT

This document is suitable only for the purpose noted above.
Use of this document for any other purpose is not permitted.

Client/Project Logo

• EDINBURGH •
YOUR COUNCIL – YOUR CITY

Client/Project
CITY OF EDINBURGH COUNCIL


777 MONITORING

Title
MOVEMENT ETRO
SHEET 3 OF 10

Project No. 332612092	A1 Scale 1:500
Revision P02	Drawing No. 12453-STN-HAC-XX-DR-CH-0022

Plotted: 14.06.2025 10:24:04, 16.2025 9 PM by: Curren, Narend
Original File: 6241 - Movement ETRO - 12453-STN-HAC-XX-DR-CH-0022 - movement.eto
C:\Users\Narend\OneDrive\Documents\12453-STN-HAC-XX-DR-CH-0022 - movement.eto

© Crown copyright and database rights 2025. Unauthorised reproduction infringes Crown copyright and may lead to prosecution or civil proceedings.
Ordnance Survey 77777777

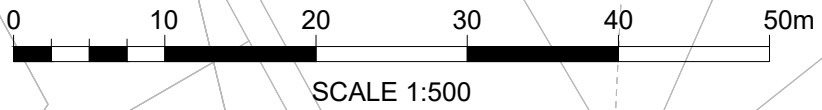



Stantec UK Limited
5th Floor, 9 George Square
Glasgow
G2 1DY
Tel. +44 141 352 2360
www.stantec.com/uk

Copyright Reserved
The Contractor shall verify and be responsible for all dimensions. DO NOT scale the drawing.
Any errors or omissions shall be reported to Stantec without delay.
The Copyrights to all designs and drawings are the property of Stantec.
Reproduction or use for any purpose other than that authorised by Stantec is forbidden.

Notes
UTILITIES NOTE: The position of any existing public or private sewers, utility services, plant or apparatus shown on this drawing is believed to be correct, but no warranty to this is expressed or implied. Other such plant or apparatus may also be present but not shown. The Contractor is therefore advised to undertake their own investigation where the presence of any existing sewers, services, plant or apparatus may affect their operations.

LEGEND
[Red Box] BUS LANE MONDAY-SUNDAY 7AM-7PM

P02: DRAWING UPDATED FOLLOWING COMMENTS	HC	ER	2026.06.16
P01: FIRST ISSUE	MT	ET	2025.12.19
Issued/Revision	By	Appd	YYYY.MM.DD
	MT	MT	ET
	Dwn.	Dsgn.	Chkd.
			2026.06.16
			YYYY.MM.DD

Issue Status
S3 - FOR REVIEW AND COMMENT
This document is suitable only for the purpose noted above.
Use of this document for any other purpose is not permitted.



Client/Project
CITY OF EDINBURGH COUNCIL


777 MONITORING

Title
MOVEMENT ETRO
SHEET 4 OF 10

Project No.	A1 Scale
332612092	1:500
Revision	Drawing No.
P02	12453-STN-HAC-XX-DR-CH-0023

Project: 12453-STN-HAC-XX-DR-CH-0023, 16.05.2024, 4 PM by: Curren, Niamh
Drawing: 12453-STN-HAC-XX-DR-CH-0023, 16.05.2024, 4 PM by: Curren, Niamh
Drawing: 12453-STN-HAC-XX-DR-CH-0023, 16.05.2024, 4 PM by: Curren, Niamh

© Crown copyright and database rights 2025. Unauthorised reproduction infringes Crown copyright and may lead to prosecution or civil proceedings.
Ordnance Survey 100000000

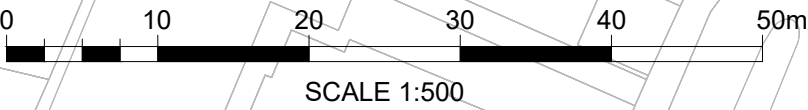



The Contractor shall verify and be responsible for all dimensions. DO NOT scale the drawing.
Any errors or omissions shall be reported to Stantec without delay.
The Copyrights to all designs and drawings are the property of Stantec.
Reproduction or use for any purpose other than that authorised by Stantec is forbidden.

UTILITIES NOTE: The position of any existing public or private sewers, utility services, plant or apparatus shown on this drawing is believed to be correct, but no warranty to this is expressed or implied. Other such plant or apparatus may also be present but not shown. The Contractor is therefore advised to undertake their own investigation where the presence of any existing sewers, services, plant or apparatus may affect their operations.

 BUS LANE MONDAY-SUNDAY 7AM-7PM

P02	DRAWING UPDATED FOLLOWING COMMENTS	HC	ER	2026.06.16
P01	FIRST ISSUE	MT	ET	2025.12.19
Issued/Revision		By	Appd	YYYY.MM.DD
		MT	MT	ET
		Dwn.	Dsgn.	Chkd.
				2026.06.16
				YYYY.MM.DD

S3 - FOR REVIEW
AND COMMENT

This document is suitable only for the purpose noted above.
Use of this document for any other purpose is not permitted.

♦ EDINBURGH ♦
YOUR COUNCIL – YOUR CITY

777 MONITORING

SHEET 5 OF 10

Project No. 332612092	A1 Scale 1:500
Revision P02	Drawing No. 12453-STN-HAC-XX-DR-CH-0024





The Contractor shall verify and be responsible for all dimensions. DO NOT scale the drawing. Any errors or omissions shall be reported to Stantec without delay.
The Copyrights to all designs and drawings are the property of Stantec.
Reproduction or use for any purpose other than that authorised by Stantec is forbidden.

UTILITIES NOTE: The position of any existing public or private sewers, utility services, plant or apparatus shown on this drawing is believed to be correct, but no warranty to this is expressed or implied. Other such plant or apparatus may also be present but not shown. The Contractor is therefore advised to undertake their own investigation where the presence of any existing sewers, services, plant or apparatus may affect their operations.

 BUS LANE MONDAY-SUNDAY 7AM-7PM

P02	DRAWING UPDATED FOLLOWING COMMENTS	HC	ER	2026.06.16
P01	FIRST ISSUE	MT	ET	2025.12.19
Issued/Revision		By	Appd	YYYY.MM.DD
		MT	ET	2026.06.16
		Dwn.	Dsgn.	Chkd.
				YYYY.MM.DD

S3 - FOR REVIEW
AND COMMENT


This document is suitable only for the purpose noted above.
Use of this document for any other purpose is not permitted.


◆ EDINBURGH ◆
YOUR COUNCIL - YOUR CITY

777 MONITORING

SHEET 6 OF 10

Project No. 332612092	A1 Scale 1:500
Revision P02	Drawing No. 12453-STN-HAC-XX-DR-CH-0025

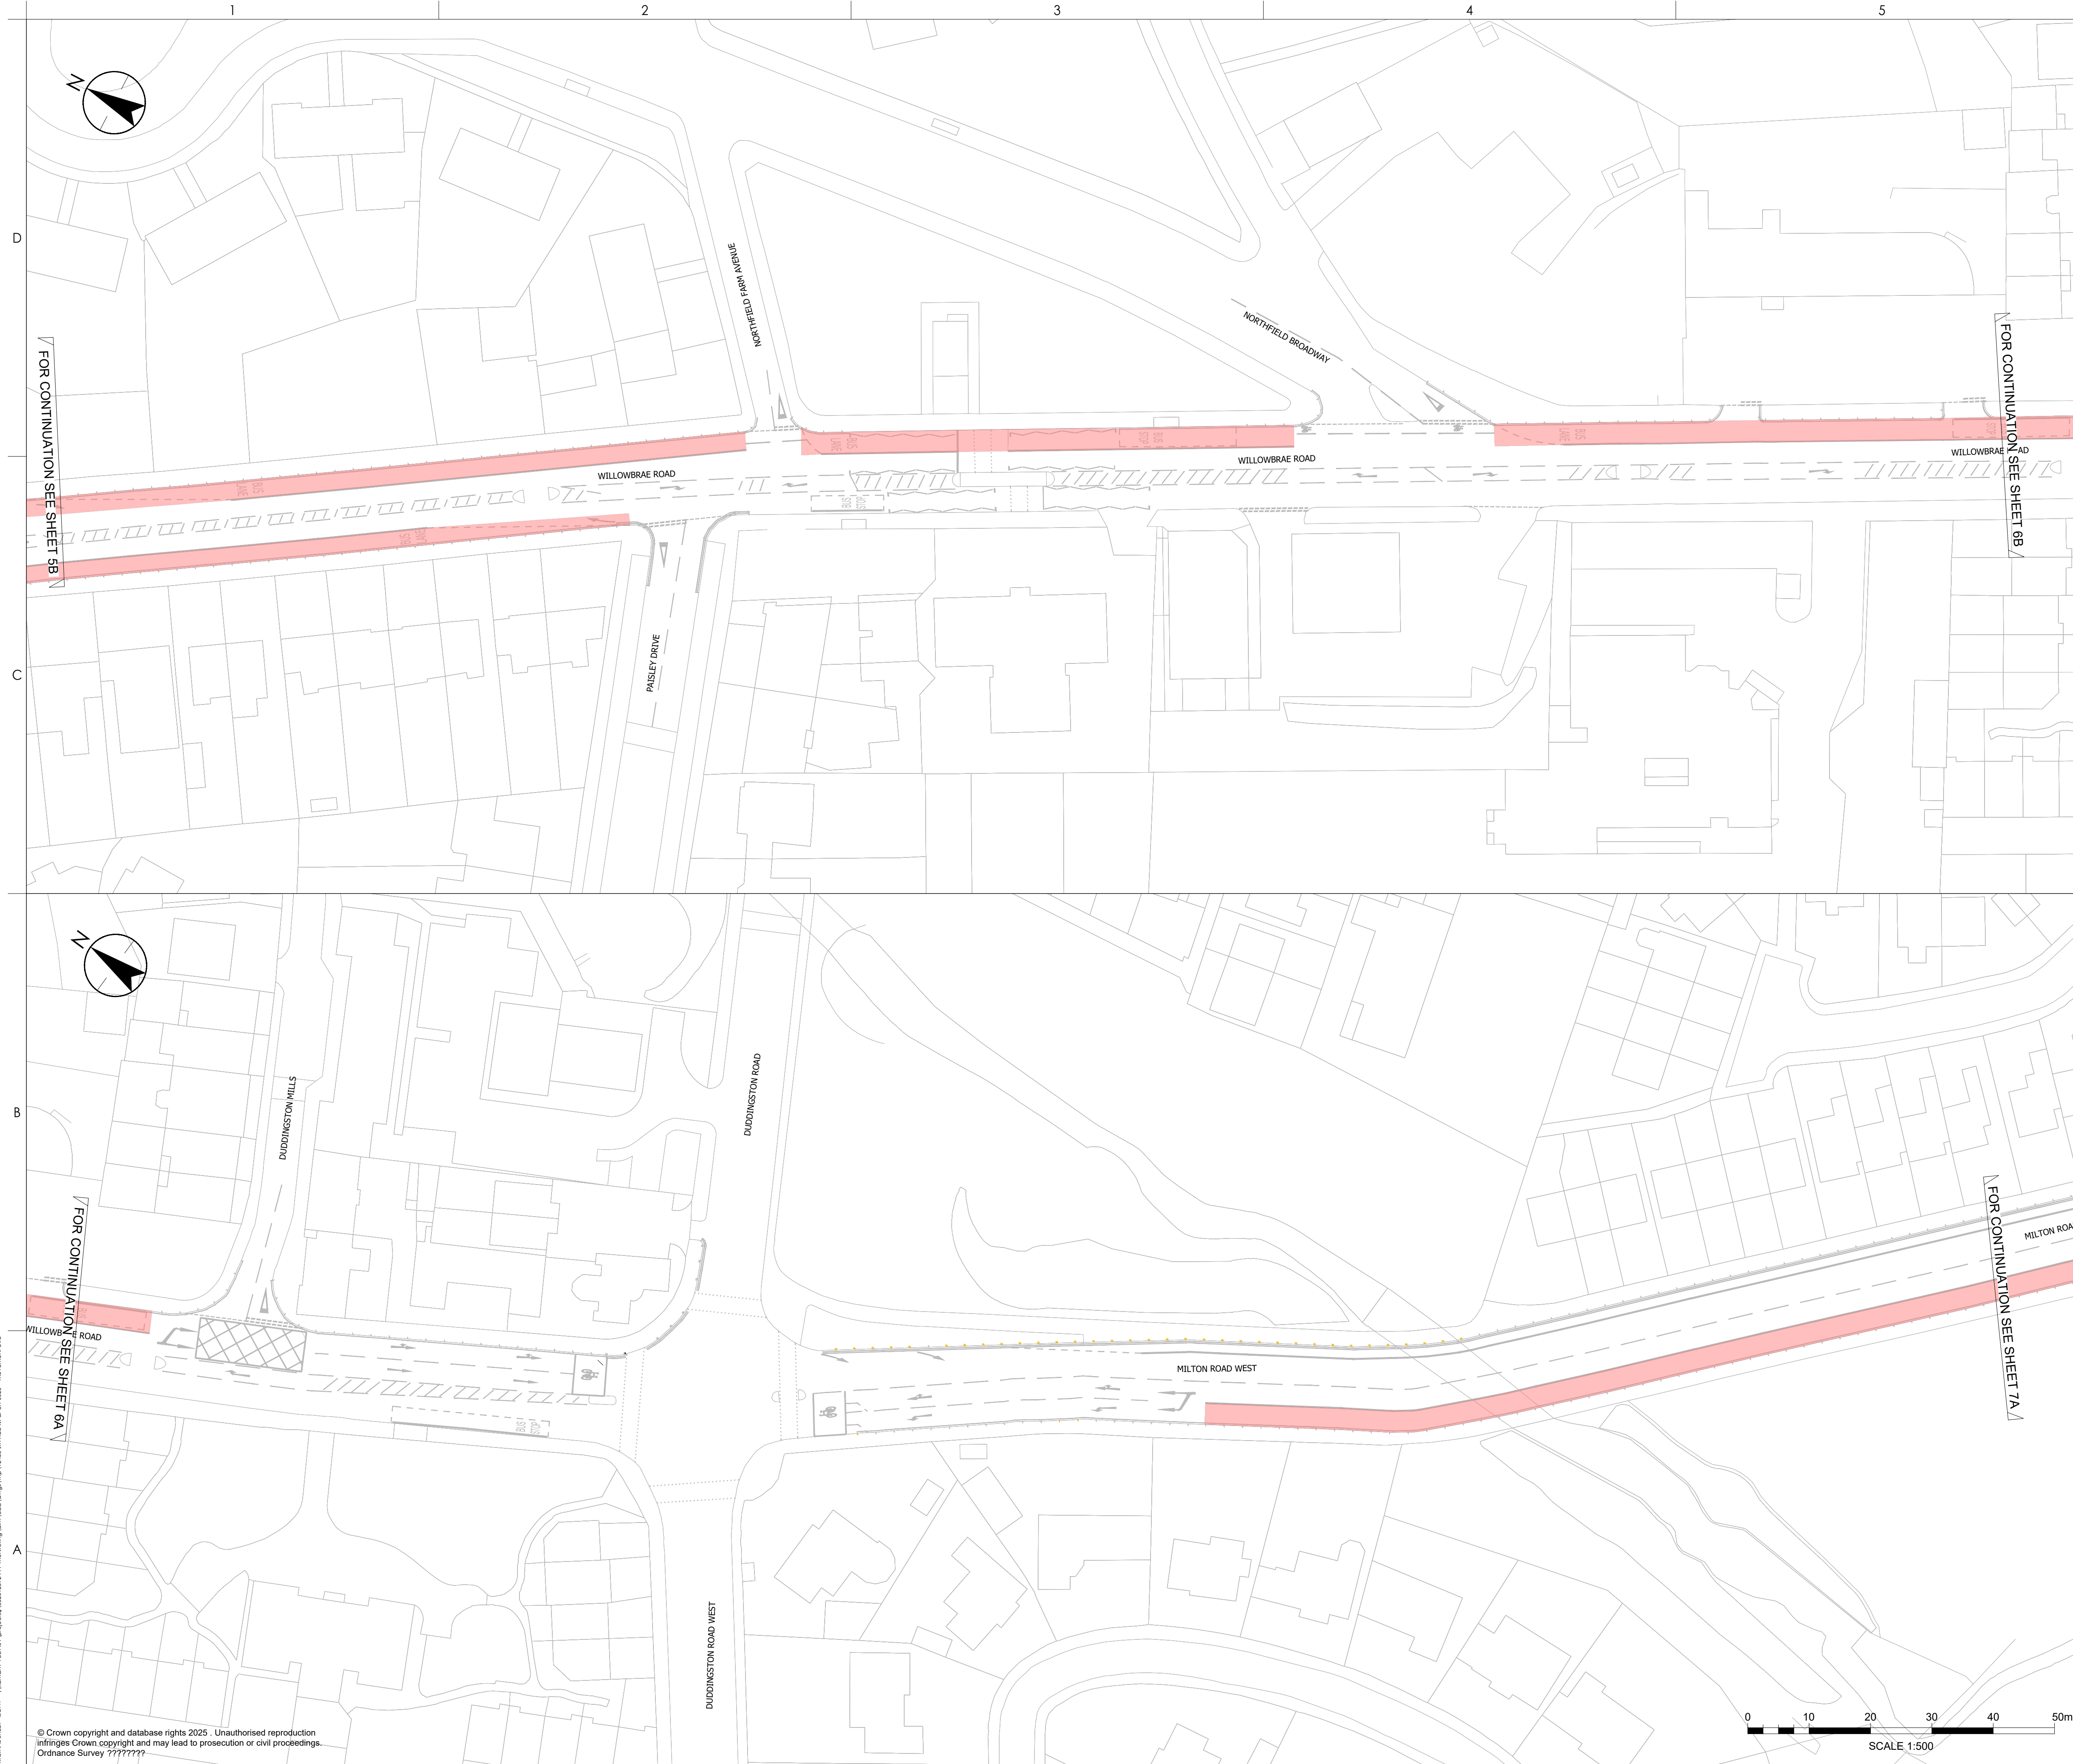

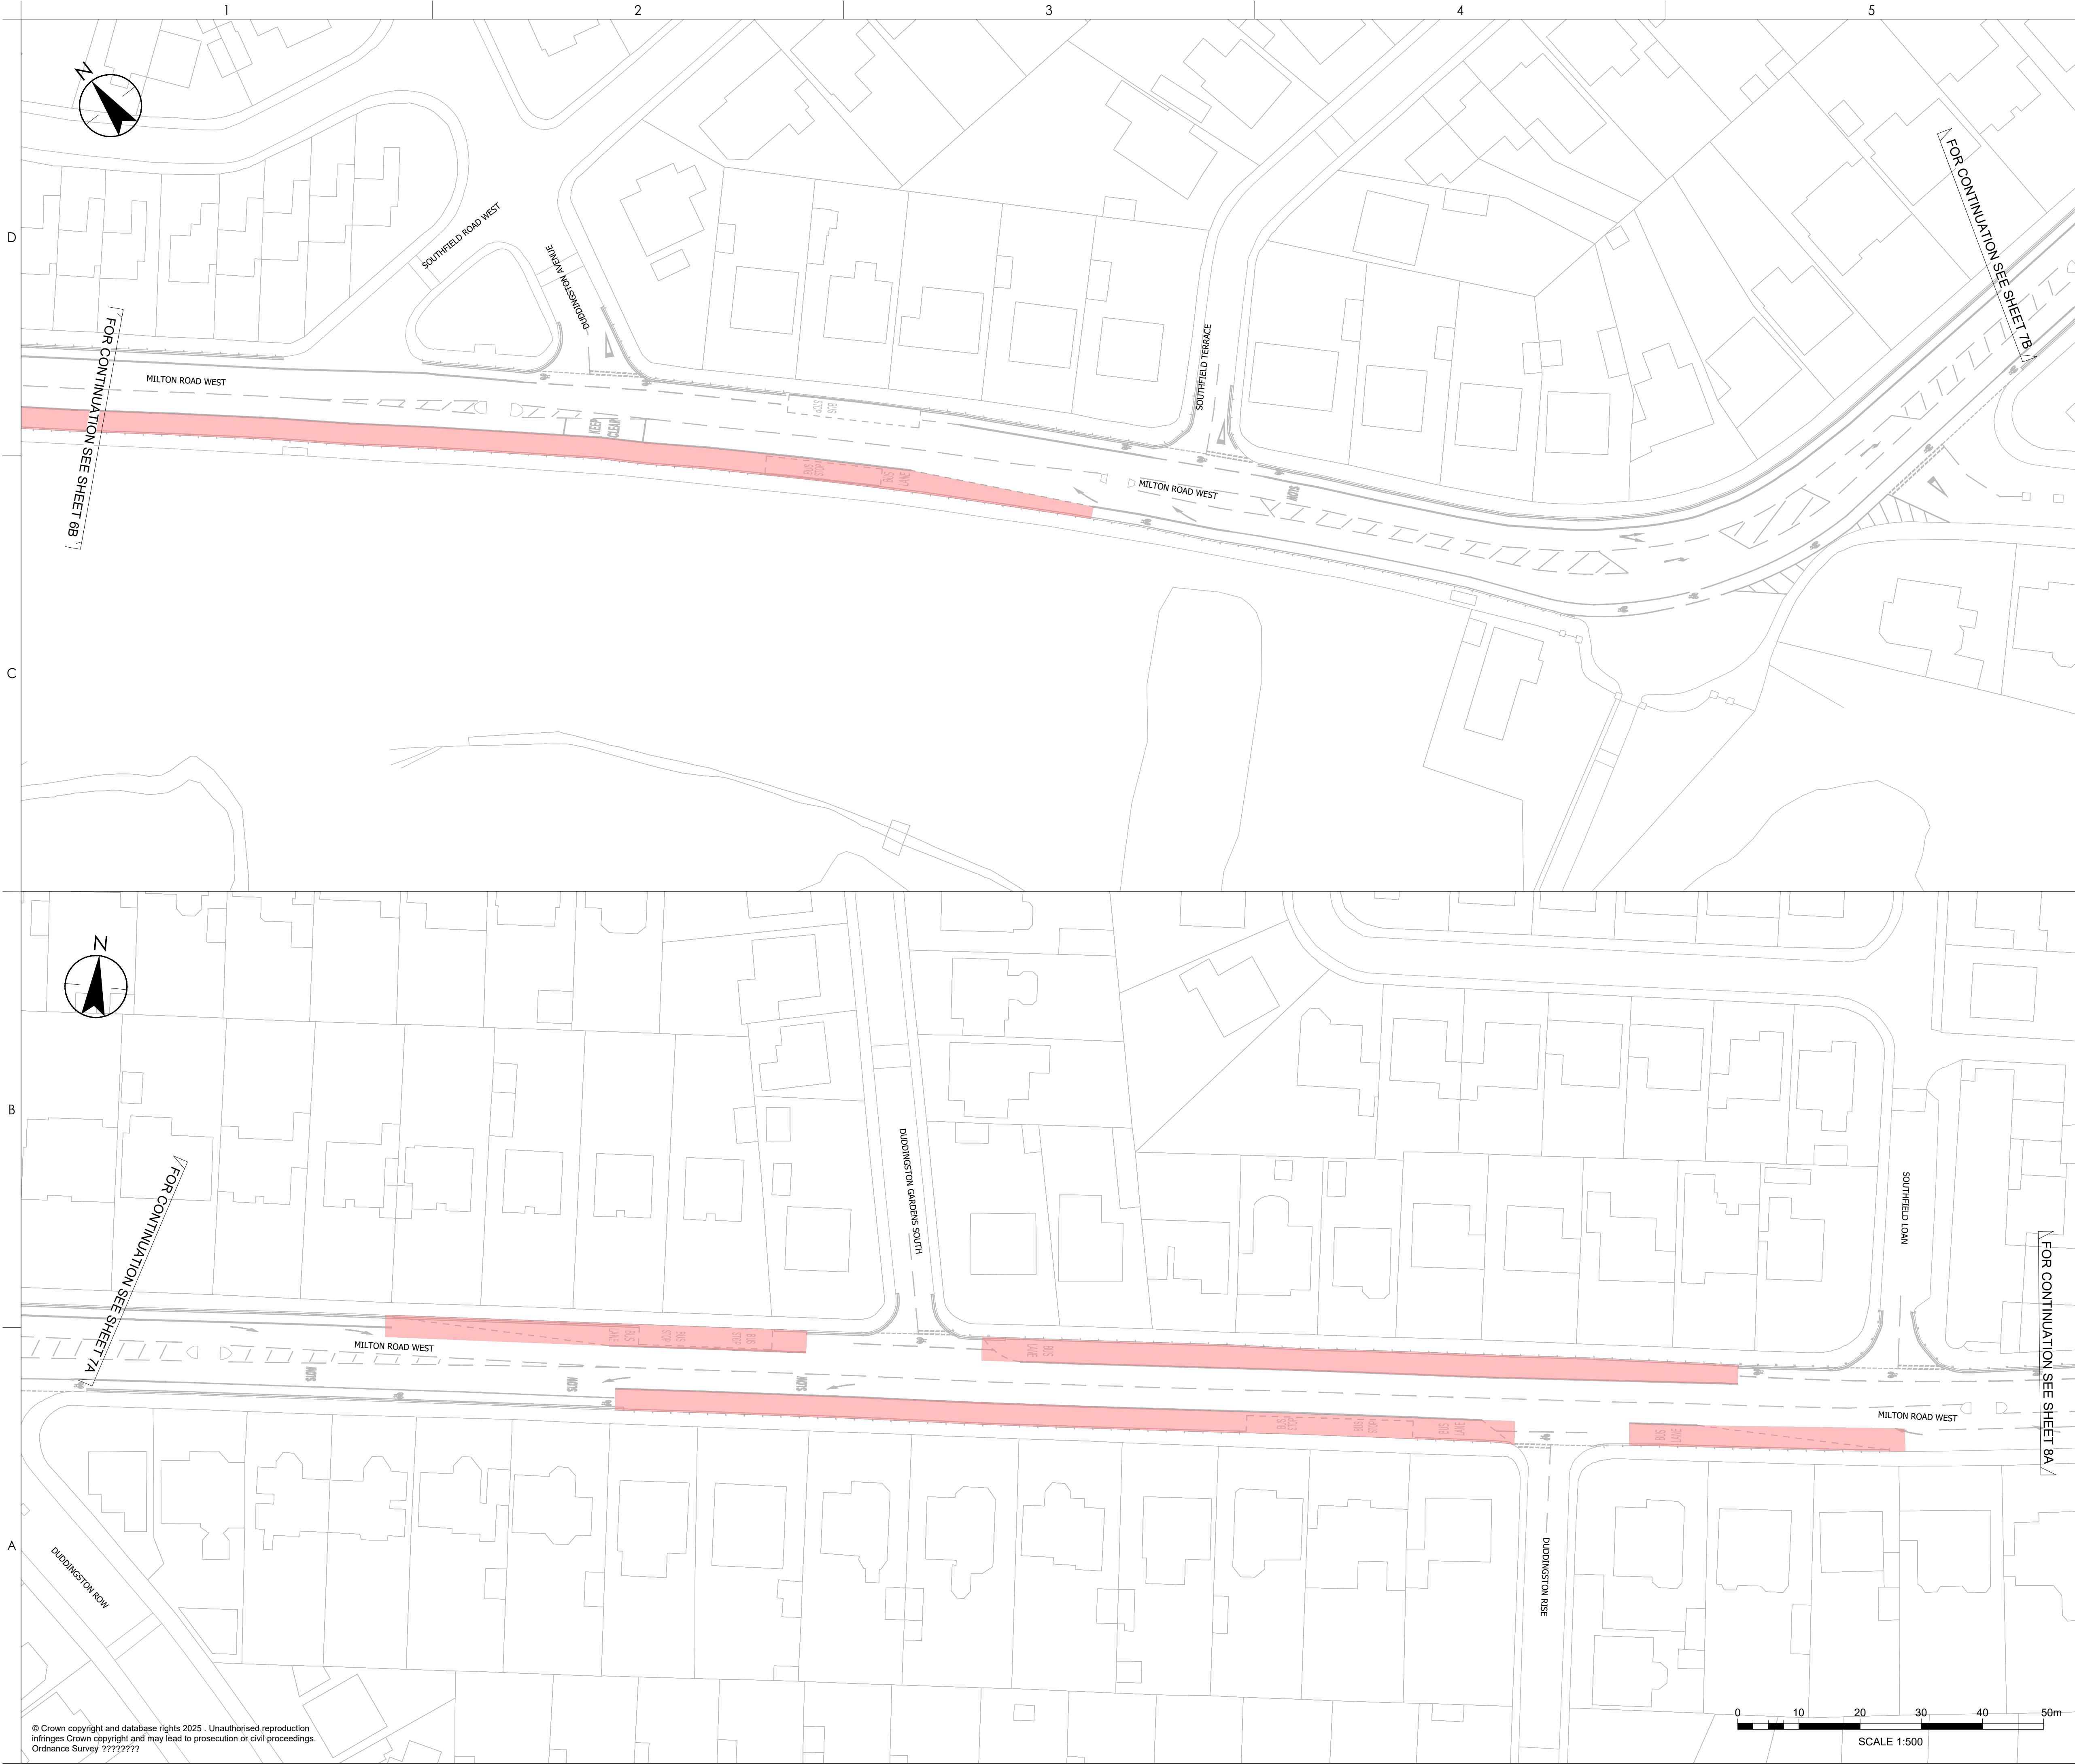

Stantec UK Limited
5th Floor, 9 George Square
Glasgow
G2 1DY
Tel. +44 141 352 2360
www.stantec.com/uk

Copyright Reserved

The Contractor shall verify and be responsible for all dimensions. DO NOT scale the drawing.
Any errors or omissions shall be reported to Stantec without delay.
The Copyrights to all designs and drawings are the property of Stantec.
Reproduction or use for any purpose other than that authorised by Stantec is forbidden.

Notes

UTILITIES NOTE: The position of any existing public or private sewers, utility services, plant or apparatus shown on this drawing is believed to be correct, but no warranty to this is expressed or implied. Other such plant or apparatus may also be present but not shown. The Contractor is therefore advised to undertake their own investigation where the presence of any existing sewers, services, plant or apparatus may affect their operations.

LEGEND

BUS LANE MONDAY-SUNDAY 7AM-7PM

P02: DRAWING UPDATED FOLLOWING COMMENTS	HC	ER	2026.06.16
P01: FIRST ISSUE	MT	ET	2025.12.12
Issued/Revision	By	Appd	YYYY.MM.DD
	MT	MT	ET
	Dwn.	Dsgn.	Chkd.
			2026.06.16
			YYYY.MM.DD

Issue Status

**S3 - FOR REVIEW
AND COMMENT**

This document is suitable only for the
purpose noted above.
Use of this document for any other
purpose is not permitted.

Client/Project Logo



Client/Project
CITY OF EDINBURGH COUNCIL

777 MONITORING


Title
MOVEMENT ETRO

SHEET 7 OF 10

Project No. 332612092	A1 Scale 1:500
Revision P02	Drawing No. 12453-STN-HAC-XX-DR-CH-0026

Project: 12453-STN-HAC-XX-DR-CH-0026, 16.10.2024 16:10:24 PM by: Dorian, Internal
Drawing: 12453-STN-HAC-XX-DR-CH-0026, 16.10.2024 16:10:24 PM by: Dorian, Internal
Drawing: 12453-STN-HAC-XX-DR-CH-0026, 16.10.2024 16:10:24 PM by: Dorian, Internal

© Crown copyright and database rights 2025. Unauthorised reproduction
infringes Crown copyright and may lead to prosecution or civil proceedings.
Ordnance Survey 100000000

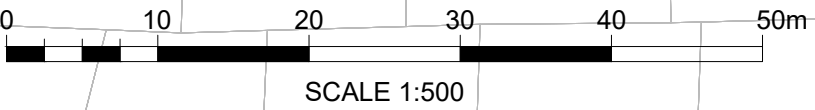



Stantec UK Limited
5th Floor, 9 George Square
Glasgow
G2 1DY
Tel. +44 141 352 2360
www.stantec.com/uk

Copyright Reserved

The Contractor shall verify and be responsible for all dimensions. DO NOT scale the drawing.
Any errors or omissions shall be reported to Stantec without delay.
The Copyrights to all designs and drawings are the property of Stantec.
Reproduction or use for any purpose other than that authorised by Stantec is forbidden.

Notes

UTILITIES NOTE: The position of any existing public or private sewers, utility services, plant or apparatus shown on this drawing is believed to be correct, but no warranty to this is expressed or implied. Other such plant or apparatus may also be present but not shown. The Contractor is therefore advised to undertake their own investigation where the presence of any existing sewers, services, plant or apparatus may affect their operations.

LEGEND

BUS LANE MONDAY-SUNDAY 7AM-7PM

P02 - DRAWING UPDATED FOLLOWING COMMENTS	HC	ER	2026.06.16
P01 - FIRST ISSUE	MT	ET	2025.12.12
Issued/Revision	By	Appd	YYYY.MM.DD
	MT	MT	ET
	Dwn.	Dsgn.	Chkd.
			2026.06.16
			YYYY.MM.DD

Issue Status

**S3 - FOR REVIEW
AND COMMENT**

This document is suitable only for the
purpose noted above.
Use of this document for any other
purpose is not permitted.

Client/Project Logo



Client/Project
CITY OF EDINBURGH COUNCIL

777 MONITORING

Title
MOVEMENT ETRO

SHEET 8 OF 10

Project No. 332612092	A1 Scale 1:500
Revision P02	Drawing No. 12453-STN-HAC-XX-DR-CH-0027



Copyright Reserved

The Contractor shall verify and be responsible for all dimensions. DO NOT scale the drawing.
Any errors or omissions shall be reported to Stantec without delay.
The Copyrights to all designs and drawings are the property of Stantec.
Reproduction or use for any purpose other than that authorised by Stantec is forbidden.

Notes

UTILITIES NOTE: The position of any existing public or private sewers, utility services, plant or apparatus shown on this drawing is believed to be correct, but no warranty to this is expressed or implied. Other such plant or apparatus may also be present but not shown. The Contractor is therefore advised to undertake their own investigation where the presence of any existing sewers, services, plant or apparatus may affect their operations.

LEGEND

BUS LANE MONDAY-SUNDAY 7AM-7PM

P02. DRAWING UPDATED FOLLOWING COMMENTS		HC	ER	2026.06.16
P01. FIRST ISSUE		MT	ET	2025.12.19
Issued/Revision		By	Appd	YYYY.MM.DD
		MT	ET	2026.06.16
		Dwn.	Dsgn.	Chkd.
				YYYY.MM.DD

Issue Status

S3 - FOR REVIEW AND COMMENT

This document is suitable only for the purpose noted above.
Use of this document for any other purpose is not permitted.

Client/Project Logo

•EDINBURGH•

YOUR COUNCIL - YOUR CITY

Client/Project

CITY OF EDINBURGH COUNCIL


777 MONITORING

Title

MOVEMENT ETRO

SHEET 9 OF 10

Project No.	A1 Scale
332612092	1:500
Revision	Drawing No.
P02	12453-STN-HAC-XX-DR-CH-0028

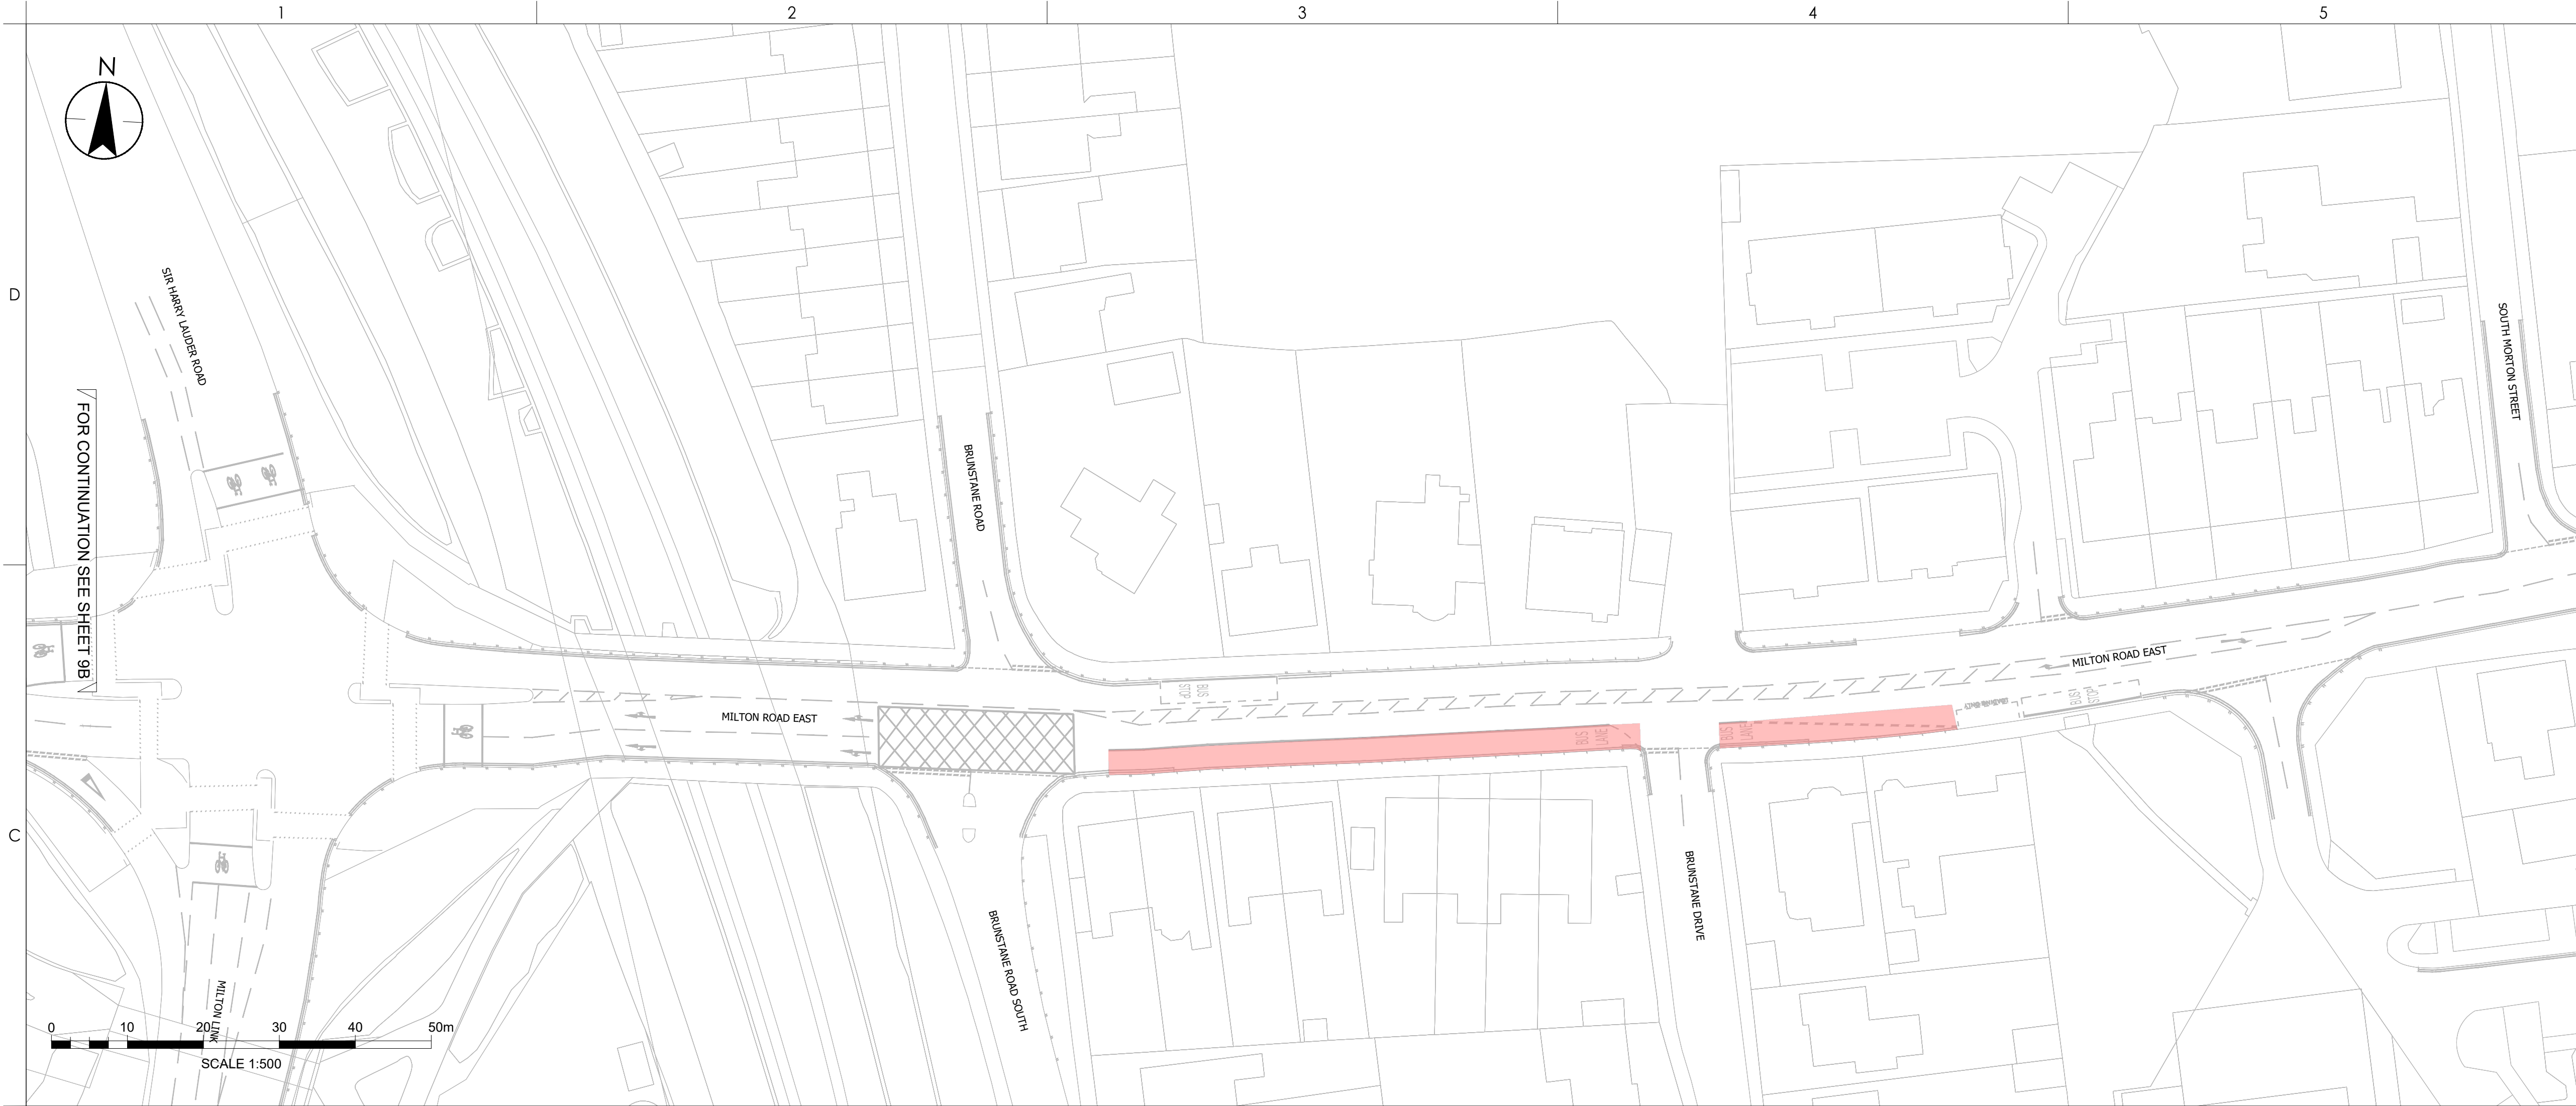

Stantec UK Limited
5th Floor, 9 George Square
Glasgow
G2 1DY
Tel. +44 141 352 2360
www.stantec.com/uk

Copyright Reserved

The Contractor shall verify and be responsible for all dimensions. DO NOT scale the drawing.
Any errors or omissions shall be reported to Stantec without delay.
The Copyrights to all designs and drawings are the property of Stantec.
Reproduction or use for any purpose other than that authorised by Stantec is forbidden.

Notes

UTILITIES NOTE: The position of any existing public or private sewers, utility services, plant or apparatus shown on this drawing is believed to be correct, but no warranty to this is expressed or implied. Other such plant or apparatus may also be present but not shown. The Contractor is therefore advised to undertake their own investigation where the presence of any existing sewers, services, plant or apparatus may affect their operations.

LEGEND

BUS LANE MONDAY-SUNDAY 7AM-7PM

P02 DRAWING UPDATED FOLLOWING COMMENTS	HC	ER	2026.06.16
P01 FIRST ISSUE	MT	ET	2025.12.12
Issued/Revision	By	Appd	YYYY.MM.DD
	MT	MT	ET
	Dwn.	Dsgn.	Chkd.
			2026.06.16
			YYYY.MM.DD

Issue Status

S3 - FOR REVIEW
AND COMMENT

This document is suitable only for the
purpose noted above.
Use of this document for any other
purpose is not permitted.

Client/Project Logo



Client/Project
CITY OF EDINBURGH COUNCIL

777 MONITORING

Title
MOVEMENT ETRO

SHEET 10 OF 10

Project No.	A1 Scale
332612092	1:500
Revision	Drawing No.
P02	12453-STN-HAC-XX-DR-CH-0029

Project: 12453-STN-HAC-XX-DR-CH-0029
Drawing: 12453-STN-HAC-XX-DR-CH-0029
Sheet: 10 OF 10
Title: MOVEMENT ETRO
Client: CITY OF EDINBURGH COUNCIL
Project: 777 MONITORING
Drawing: 12453-STN-HAC-XX-DR-CH-0029
Sheet: 10 OF 10

© Crown copyright and database rights 2025. Unauthorised reproduction
infringes Crown copyright and may lead to prosecution or civil proceedings.
Ordnance Survey ????????