


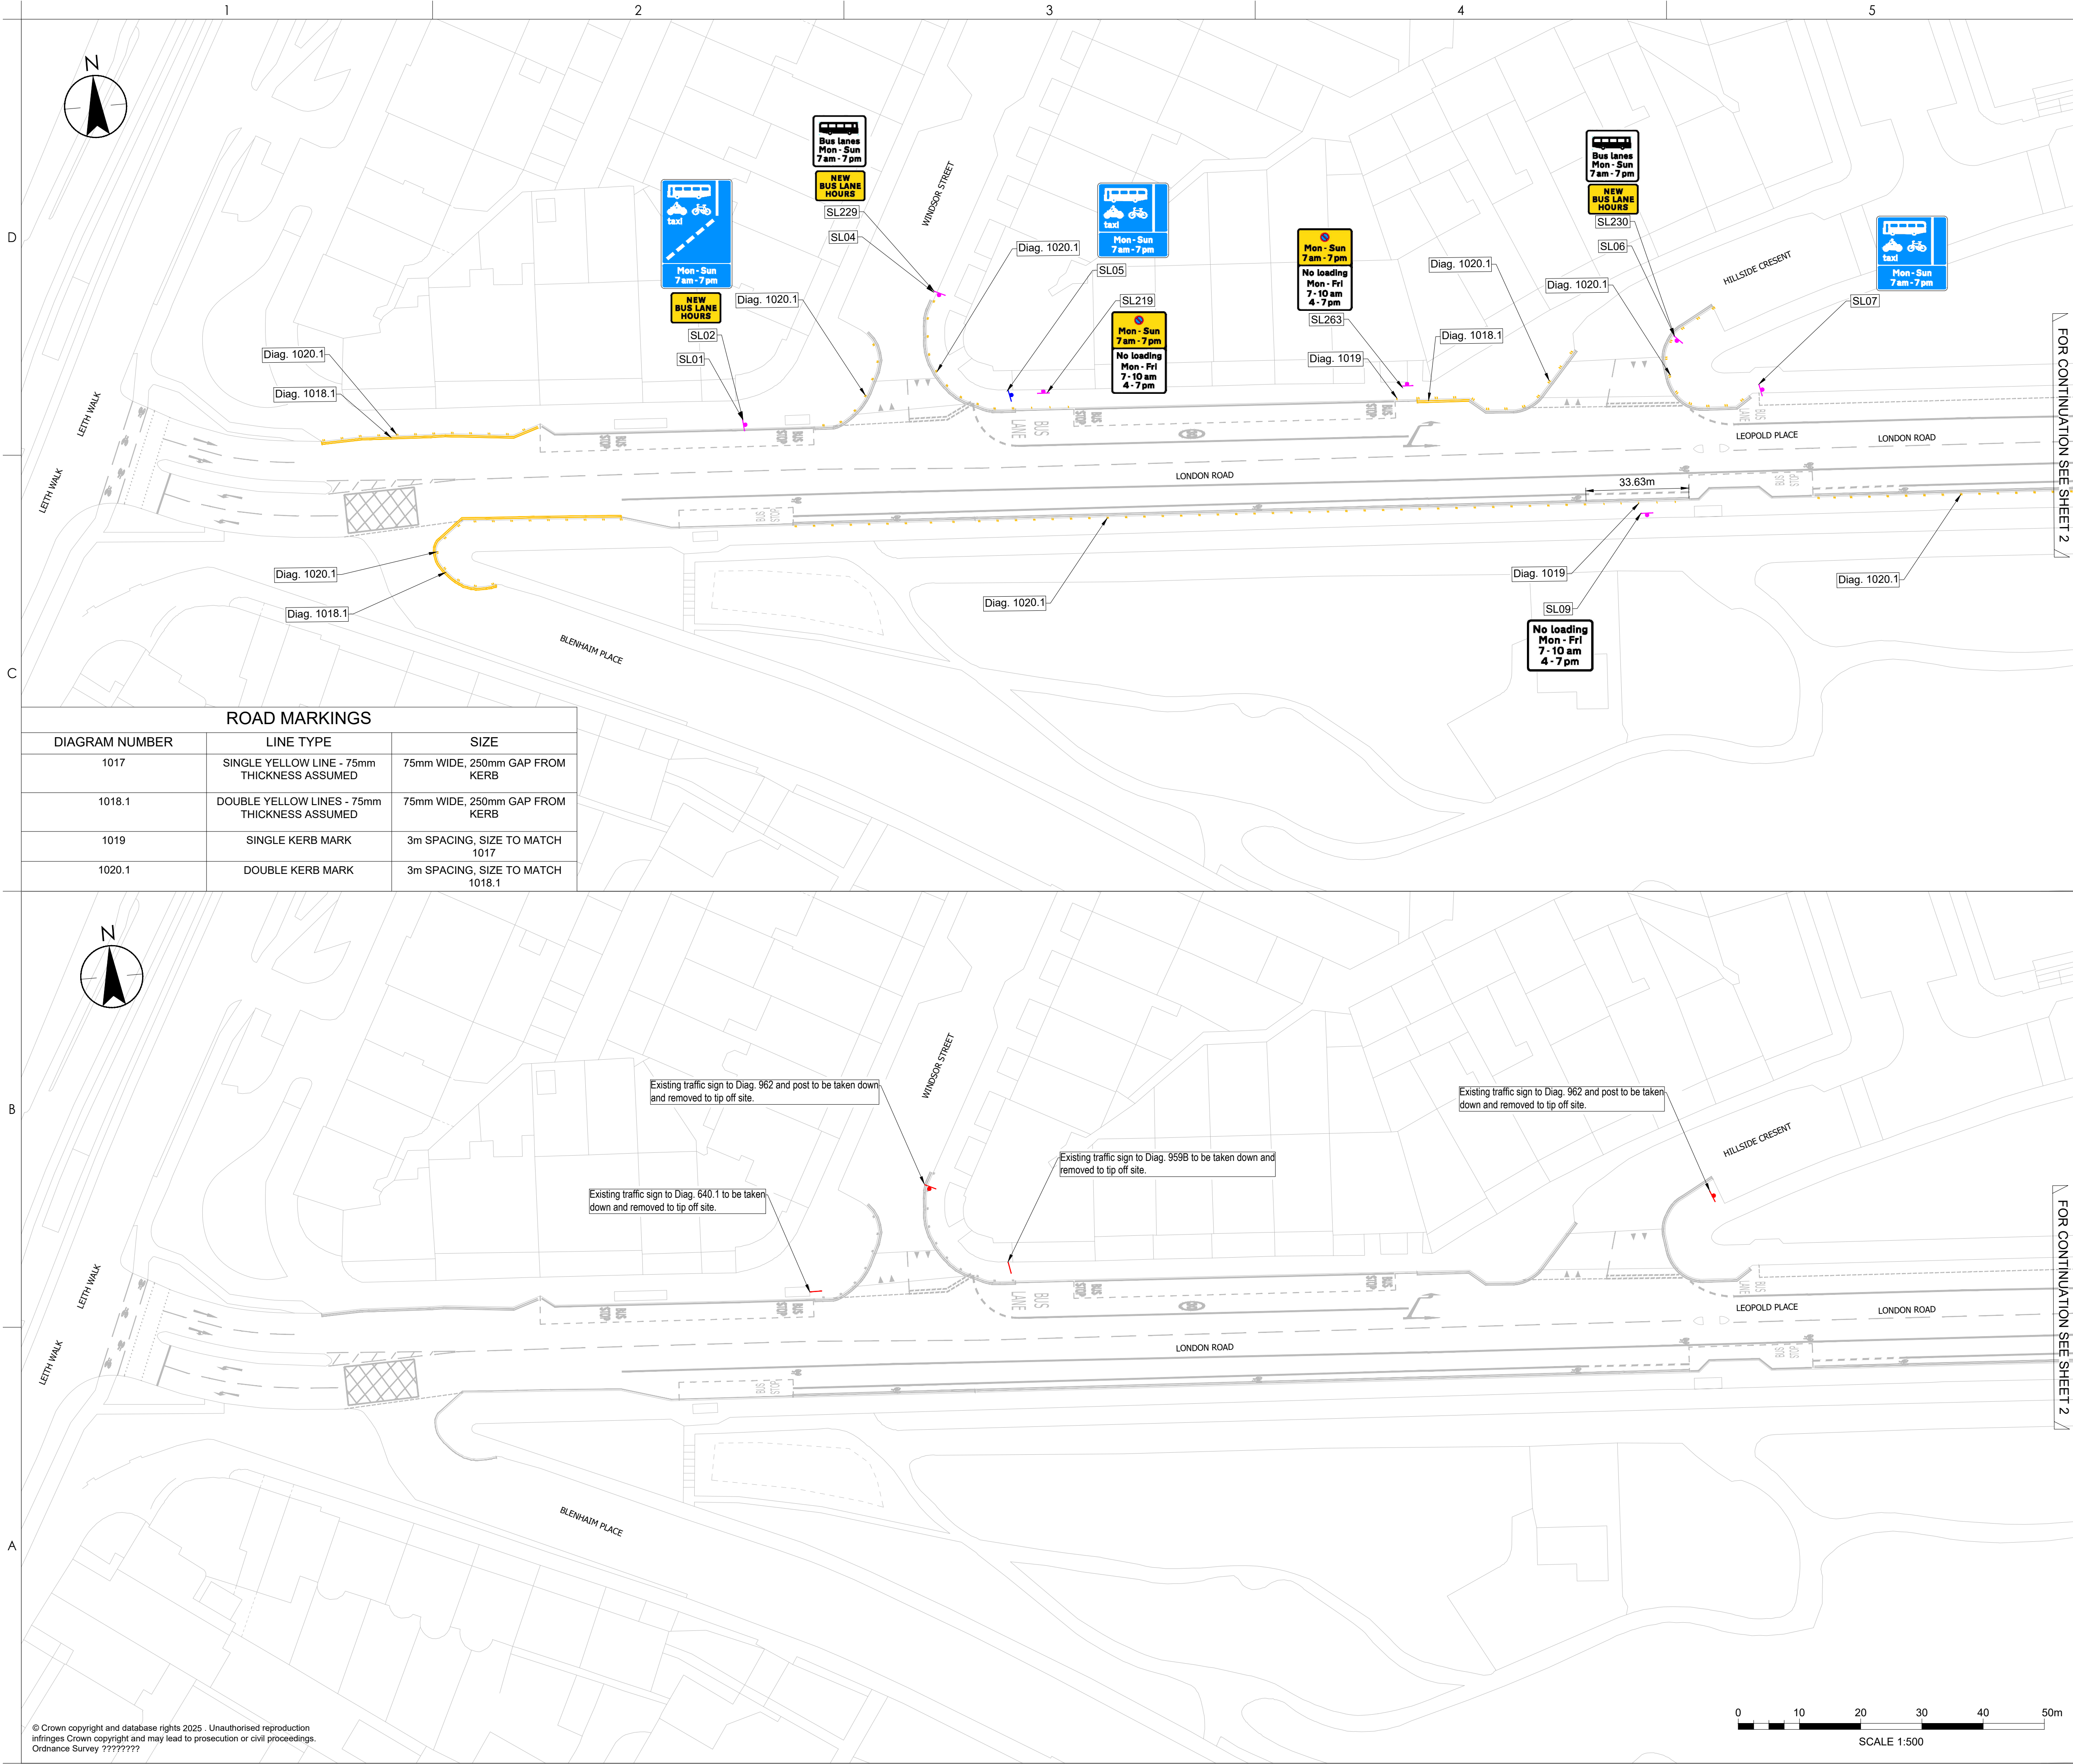

Stantec UK Limited
5th Floor, 9 George Square
Glasgow
G2 1DY
Tel. +44 141 352 2360
www.stantec.com/uk

Copyright Reserved

The Contractor shall verify and be responsible for all dimensions. DO NOT scale the drawing. Any errors or omissions shall be reported to Stantec without delay. The Copyrights to all designs and drawings are the property of Stantec. Reproduction or use for any purpose other than that authorised by Stantec is forbidden.

Notes

UTILITIES NOTE: The position of any existing public or private sewers, utility services, plant or apparatus shown on this drawing is believed to be correct, but no warranty to this is expressed or implied. Other such plant or apparatus may also be present but not shown. The Contractor is therefore advised to undertake their own investigation where the presence of any existing sewers, services, plant or apparatus may affect their operations.

NOTES

- CONTRACTOR IS RESPONSIBLE FOR VERIFYING THE LOCATION, EXTENT, AND DIMENSIONS OF ALL EXISTING ROAD MARKINGS ON SITE PRIOR TO UNDERTAKING THE WORKS AND CONFIRMING ANY DISCREPANCIES BETWEEN THE DRAWINGS AND EXISTING MARKINGS WHERE REQUIRED WITH THE COUNCIL OR THE DESIGNER (STANTEC) BEFORE PROCEEDING.
- EXISTING ROAD MARKINGS TO BE REFRESHED IN ACCORDANCE WITH THE ROAD MARKING SCHEDULE (TSRGD) WHERE PRACTICABLE. WHERE EXISTING MARKINGS DIFFER FROM CURRENT STANDARDS AND ARE NOT BEING REMOVED, MATCH THE EXISTING WIDTH, SPACING, DIMENSIONS, AND ALIGNMENT TO AVOID VISIBLE DISCREPANCIES BETWEEN NEW AND UNDERLYING MARKINGS

GENERAL ARRANGEMENT LEGEND

- Signs mounted on existing post
- Signs mounted on existing lighting column
- Signs mounted on new post
- Signs mounted to existing guard railing
- Proposed yellow road markings
- Proposed white road markings
- Existing road markings

SITE CLEARANCE LEGEND

- Signs to be removed
- Road markings to be removed

P05	DRAWING UPDATED FOLLOWING COMMENTS	NW	ET	2026.08.14
P04	DRAWING UPDATED FOLLOWING COMMENTS	MT	ET	2026.07.17
P03	DRAWING UPDATED FOLLOWING COMMENTS	HC	ET	2026.06.11
P02	DRAWING UPDATED FOLLOWING COMMENTS	HC	ET	2026.02.27
P01	FIRST ISSUE	HC	ET	2025.12.16

Issued/Revision

	MT	MT	ET	2026.08.14
	Dwn.	Dsgn.	Chkd.	YYYY.MM.DD

Issue Status

S3 - FOR REVIEW AND COMMENT

This document is suitable only for the purpose noted above. Use of this document for any other purpose is not permitted.

Client/Project Logo

• EDINBURGH •
YOUR COUNCIL - YOUR CITY

Client/Project
CITY OF EDINBURGH COUNCIL

777 MONITORING


Title
GENERAL ARRANGEMENT & SITE CLEARANCE

SHEET 1 OF 19

Project No. 332612092	A1 Scale 1:500
Revision P05	Drawing No. 332612092-STN-GEN-A1-DR-CH-0001

Project: 14832092/2026/08.14.25/Edin P05 By: Macdonald, CHMS
Drawing: SHEET 1 of 19
Version: 1.00
Date: 2026.08.14
Drawing: 332612092-STN-GEN-A1-DR-CH-0001

© Crown copyright and database rights 2025. Unauthorised reproduction infringes Crown copyright and may lead to prosecution or civil proceedings.
Ordnance Survey ?????

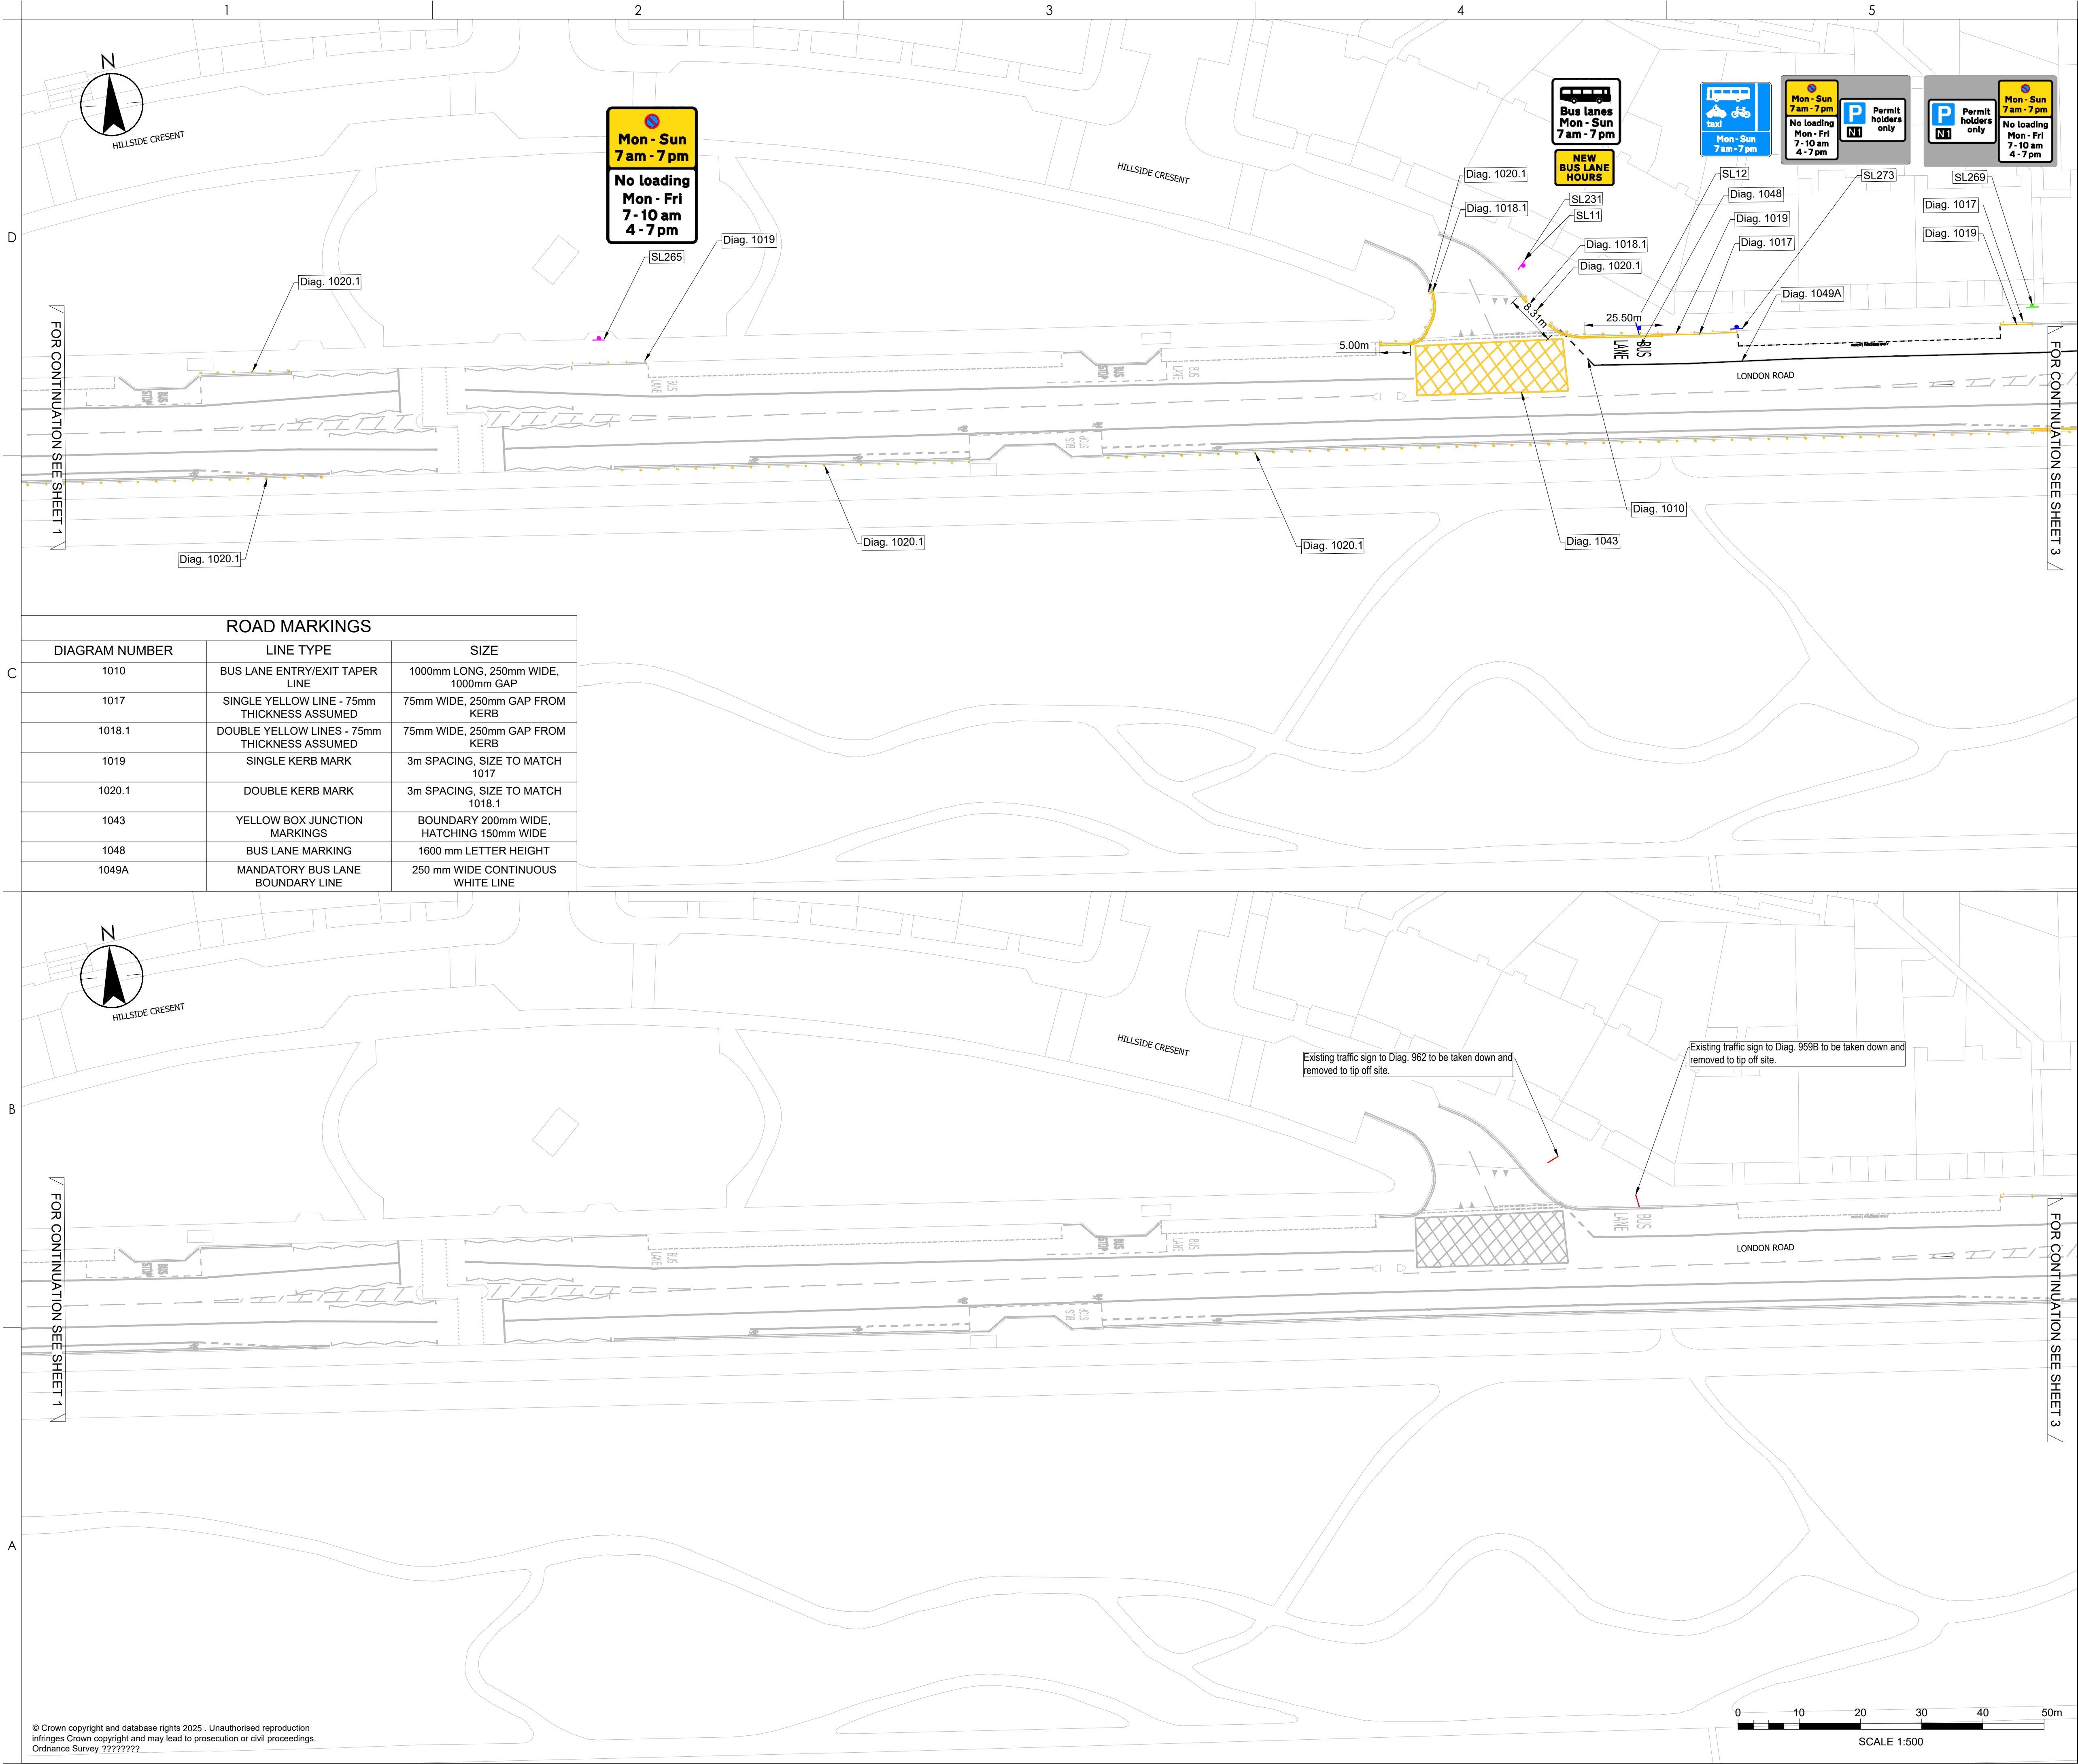

- CONTRACTOR IS RESPONSIBLE FOR VERIFYING THE LOCATION, EXTENT, AND DIMENSIONS OF ALL EXISTING ROAD MARKINGS ON SITE PRIOR TO UNDERTAKING THE WORKS AND CONFIRMING ANY DISCREPANCIES BETWEEN THE DRAWINGS AND EXISTING MARKINGS WHERE REQUIRED WITH THE COUNCIL OR THE DESIGNER (STANTEC) BEFORE PROCEEDING.
- EXISTING ROAD MARKINGS TO BE REFRESHED IN ACCORDANCE WITH THE ROAD MARKING SCHEDULE (TSRGD) WHERE PRACTICABLE. WHERE EXISTING MARKINGS DIFFER FROM CURRENT STANDARDS AND ARE NOT BEING REMOVED, MATCH THE EXISTING WIDTH, SPACING, DIMENSIONS, AND ALIGNMENT TO AVOID VISIBLE DISCREPANCIES BETWEEN NEW AND UNDERLYING MARKINGS

GENERAL ARRANGEMENT LEGEND

- Signs mounted on existing post
- Signs mounted on existing lighting column
- Signs mounted on new post
- Signs mounted to existing guard railing
- Proposed yellow road markings
- Proposed white road markings
- Existing road markings

SITE CLEARANCE LEGEND

- Signs to be removed
- Road markings to be removed

P05: DRAWING UPDATED FOLLOWING COMMENTS	NW	ET	2026.08.14
P04: DRAWING UPDATED FOLLOWING COMMENTS	MT	ET	2026.07.17
P03: DRAWING UPDATED FOLLOWING COMMENTS	HC	ET	2026.06.11
P02: DRAWING UPDATED FOLLOWING COMMENTS	HC	ET	2026.02.27
P01: FIRST ISSUE	HC	ET	2025.12.16
Issued/Revision	By	Appd	YYYY.MM.DD

	MT	MT	ET	2026.08.14
	Dwn.	Dsgn.	Chkd.	YYYY.MM.DD

Issue Status

S3 - FOR REVIEW AND COMMENT

This document is suitable only for the purpose noted above.
Use of this document for any other purpose is not permitted.

Client/Project Logo

• EDINBURGH •
YOUR COUNCIL - YOUR CITY

Client/Project
CITY OF EDINBURGH COUNCIL

777 MONITORING

Title
GENERAL ARRANGEMENT & SITE CLEARANCE

SHEET 2 OF 19

Project No. 332612092	A1 Scale 1:500
Revision P05	Drawing No. 332612092-STN-GEN-A1-DR-CH-0002



Copyright Reserved

The Contractor shall verify and be responsible for all dimensions. DO NOT scale the drawing. Any errors or omissions shall be reported to Stantec without delay. The Copyrights to all designs and drawings are the property of Stantec. Reproduction or use for any purpose other than that authorised by Stantec is forbidden.

Notes

UTILITIES NOTE: The position of any existing public or private sewers, utility services, plant or apparatus shown on this drawing is believed to be correct, but no warranty to this is expressed or implied. Other such plant or apparatus may also be present but not shown. The Contractor is therefore advised to undertake their own investigation where the presence of any existing sewers, services, plant or apparatus may affect their operations.

NOTES

1. CONTRACTOR IS RESPONSIBLE FOR VERIFYING THE LOCATION, EXTENT, AND DIMENSIONS OF ALL EXISTING ROAD MARKINGS ON SITE PRIOR TO UNDERTAKING THE WORKS AND CONFIRMING ANY DISCREPANCIES BETWEEN THE DRAWINGS AND EXISTING MARKINGS WHERE REQUIRED WITH THE COUNCIL OR THE DESIGNER (STANTEC) BEFORE PROCEEDING.
2. EXISTING ROAD MARKINGS TO BE REFRESHED IN ACCORDANCE WITH THE ROAD MARKING SCHEDULE (TRSDG) WHERE PRACTICABLE. WHERE EXISTING MARKINGS DIFFER FROM CURRENT STANDARDS AND ARE NOT BEING REMOVED, MATCH THE EXISTING WIDTH, SPACING, DIMENSIONS, AND ALIGNMENT TO AVOID VISIBLE DISCREPANCIES BETWEEN NEW AND UNDERLYING MARKINGS.

GENERAL ARRANGEMENT LEGEND

- | | |
|---|---|
|  | SIGNS MOUNTED ON EXISTING POST |
|  | SIGNS MOUNTED ON EXISTING LIGHTING COLUMN |
|  | SIGNS MOUNTED ON NEW POST |
|  | SIGNS MOUNTED TO EXISTING GUARD RAILING |
|  | PROPOSED YELLOW ROAD MARKINGS |
|  | PROPOSED WHITE ROAD MARKINGS |
|  | EXISTING ROAD MARKINGS |

SITE CLEARANCE LEGEND

-  SIGNS TO BE REMOVED
- ROAD MARKINGS TO BE REMOVED

P05 DRAWING UPDATED FOLLOWING COMMENTS	NW	ET	2026.08.14
P04 DRAWING UPDATED FOLLOWING COMMENTS	MT	ET	2026.07.17
P03 DRAWING UPDATED FOLLOWING COMMENTS	HC	ET	2026.06.11
P02 DRAWING UPDATED FOLLOWING COMMENTS	HC	ET	2026.02.27
P01 FIRST ISSUE	HC	ET	2025.12.16
Issued/Revision	By	Appd	YYYY.MM.DD
	MT	ET	2026.08.14
	Dwn	Chkrd	YYYY.MM.DD

Issue Status

S3 - FOR REVIEW
AND COMMENT

This document is suitable only for the purpose noted above.
Use of this document for any other purpose is not permitted.

Client/Project Logo



Client/Project
CITY OF EDINBURGH COUNCIL

777 MONITORING

Title
GENERAL ARRANGEMENT & SITE
CLEARANCE

SHEET 3 OF 19

Project No.
332612092

Drawing No.
332612092-STN-GEN-A1-DB-CH-0003



The Contractor shall verify and be responsible for all dimensions, DO NOT scale the drawing. Any errors or omissions shall be reported to Stantec without delay. The Copyrights to all designs and drawings are the property of Stantec. Reproduction or use for any purpose other than that authorised by Stantec is forbidden.

UTILITIES NOTE: The position of any existing public or private sewers, utility services, plant or apparatus shown on this drawing is believed to be correct, but no warranty to this is expressed or implied. Other such plant or apparatus may also be present but not shown. The Contractor is therefore advised to undertake their own investigation where the presence of any existing sewers, services, plant or apparatus may affect their operations.

1. CONTRACTOR IS RESPONSIBLE FOR VERIFYING THE LOCATION, EXTENT, AND DIMENSIONS OF ALL EXISTING ROAD MARKINGS ON SITE PRIOR TO UNDERTAKING THE WORKS AND CONFIRMING ANY DISCREPANCIES BETWEEN THE DRAWINGS AND EXISTING MARKINGS WHERE REQUIRED WITH THE COUNCIL OR THE DESIGNER (STANTEC) BEFORE PROCEEDING.
2. EXISTING ROAD MARKINGS TO BE REFRESHED IN ACCORDANCE WITH THE ROAD MARKING SCHEDULE (TRSDG) WHERE PRACTICABLE. WHERE EXISTING MARKINGS DIFFER FROM CURRENT STANDARDS AND ARE NOT BEING REMOVED, MATCH THE EXISTING WIDTH, SPACING, DIMENSIONS, AND ALIGNMENT TO AVOID VISIBLE DISCREPANCIES BETWEEN NEW AND UNDERLYING MARKINGS.

	SIGNS MOUNTED ON EXISTING POST
	SIGNS MOUNTED ON EXISTING LIGHTING COLUMN
	SIGNS MOUNTED ON NEW POST
	SIGNS MOUNTED TO EXISTING GUARD RAILING
	PROPOSED YELLOW ROAD MARKINGS
	PROPOSED WHITE ROAD MARKINGS
	EXISTING ROAD MARKINGS

- SIGNS TO BE REMOVED
- ROAD MARKINGS TO BE REMOVED

P05 DRAWING UPDATED FOLLOWING COMMENTS	NW	ET	2026.08.14
P04 DRAWING UPDATED FOLLOWING COMMENTS	MT	ET	2026.07.17
P03 DRAWING UPDATED FOLLOWING COMMENTS	HC	ET	2026.06.11
P02 DRAWING UPDATED FOLLOWING COMMENTS	HC	ET	2026.02.27
P01 FIRST ISSUE	HC	ET	2025.12.16
Issued/Revision	By	Appd	YYYY.MM.DD
	MT	ET	2026.08.14
	Dwn	Chkrd	YYYY.MM.DD

S3 - FOR REVIEW
AND COMMENT

This document is suitable only for the purpose noted above.
Use of this document for any other purpose is not permitted.

Client/Project Logo




Client/Project
CITY OF EDINBURGH COUNCIL

777 MONITORING

Title
GENERAL ARRANGEMENT & SITE
CLEARANCE

SHEET 4 OF 19

Project No. 332612092	A1 Scale 1:500
Revision P05	Drawing No. 332612092-STN-GEN-A1-DR-CH-0004

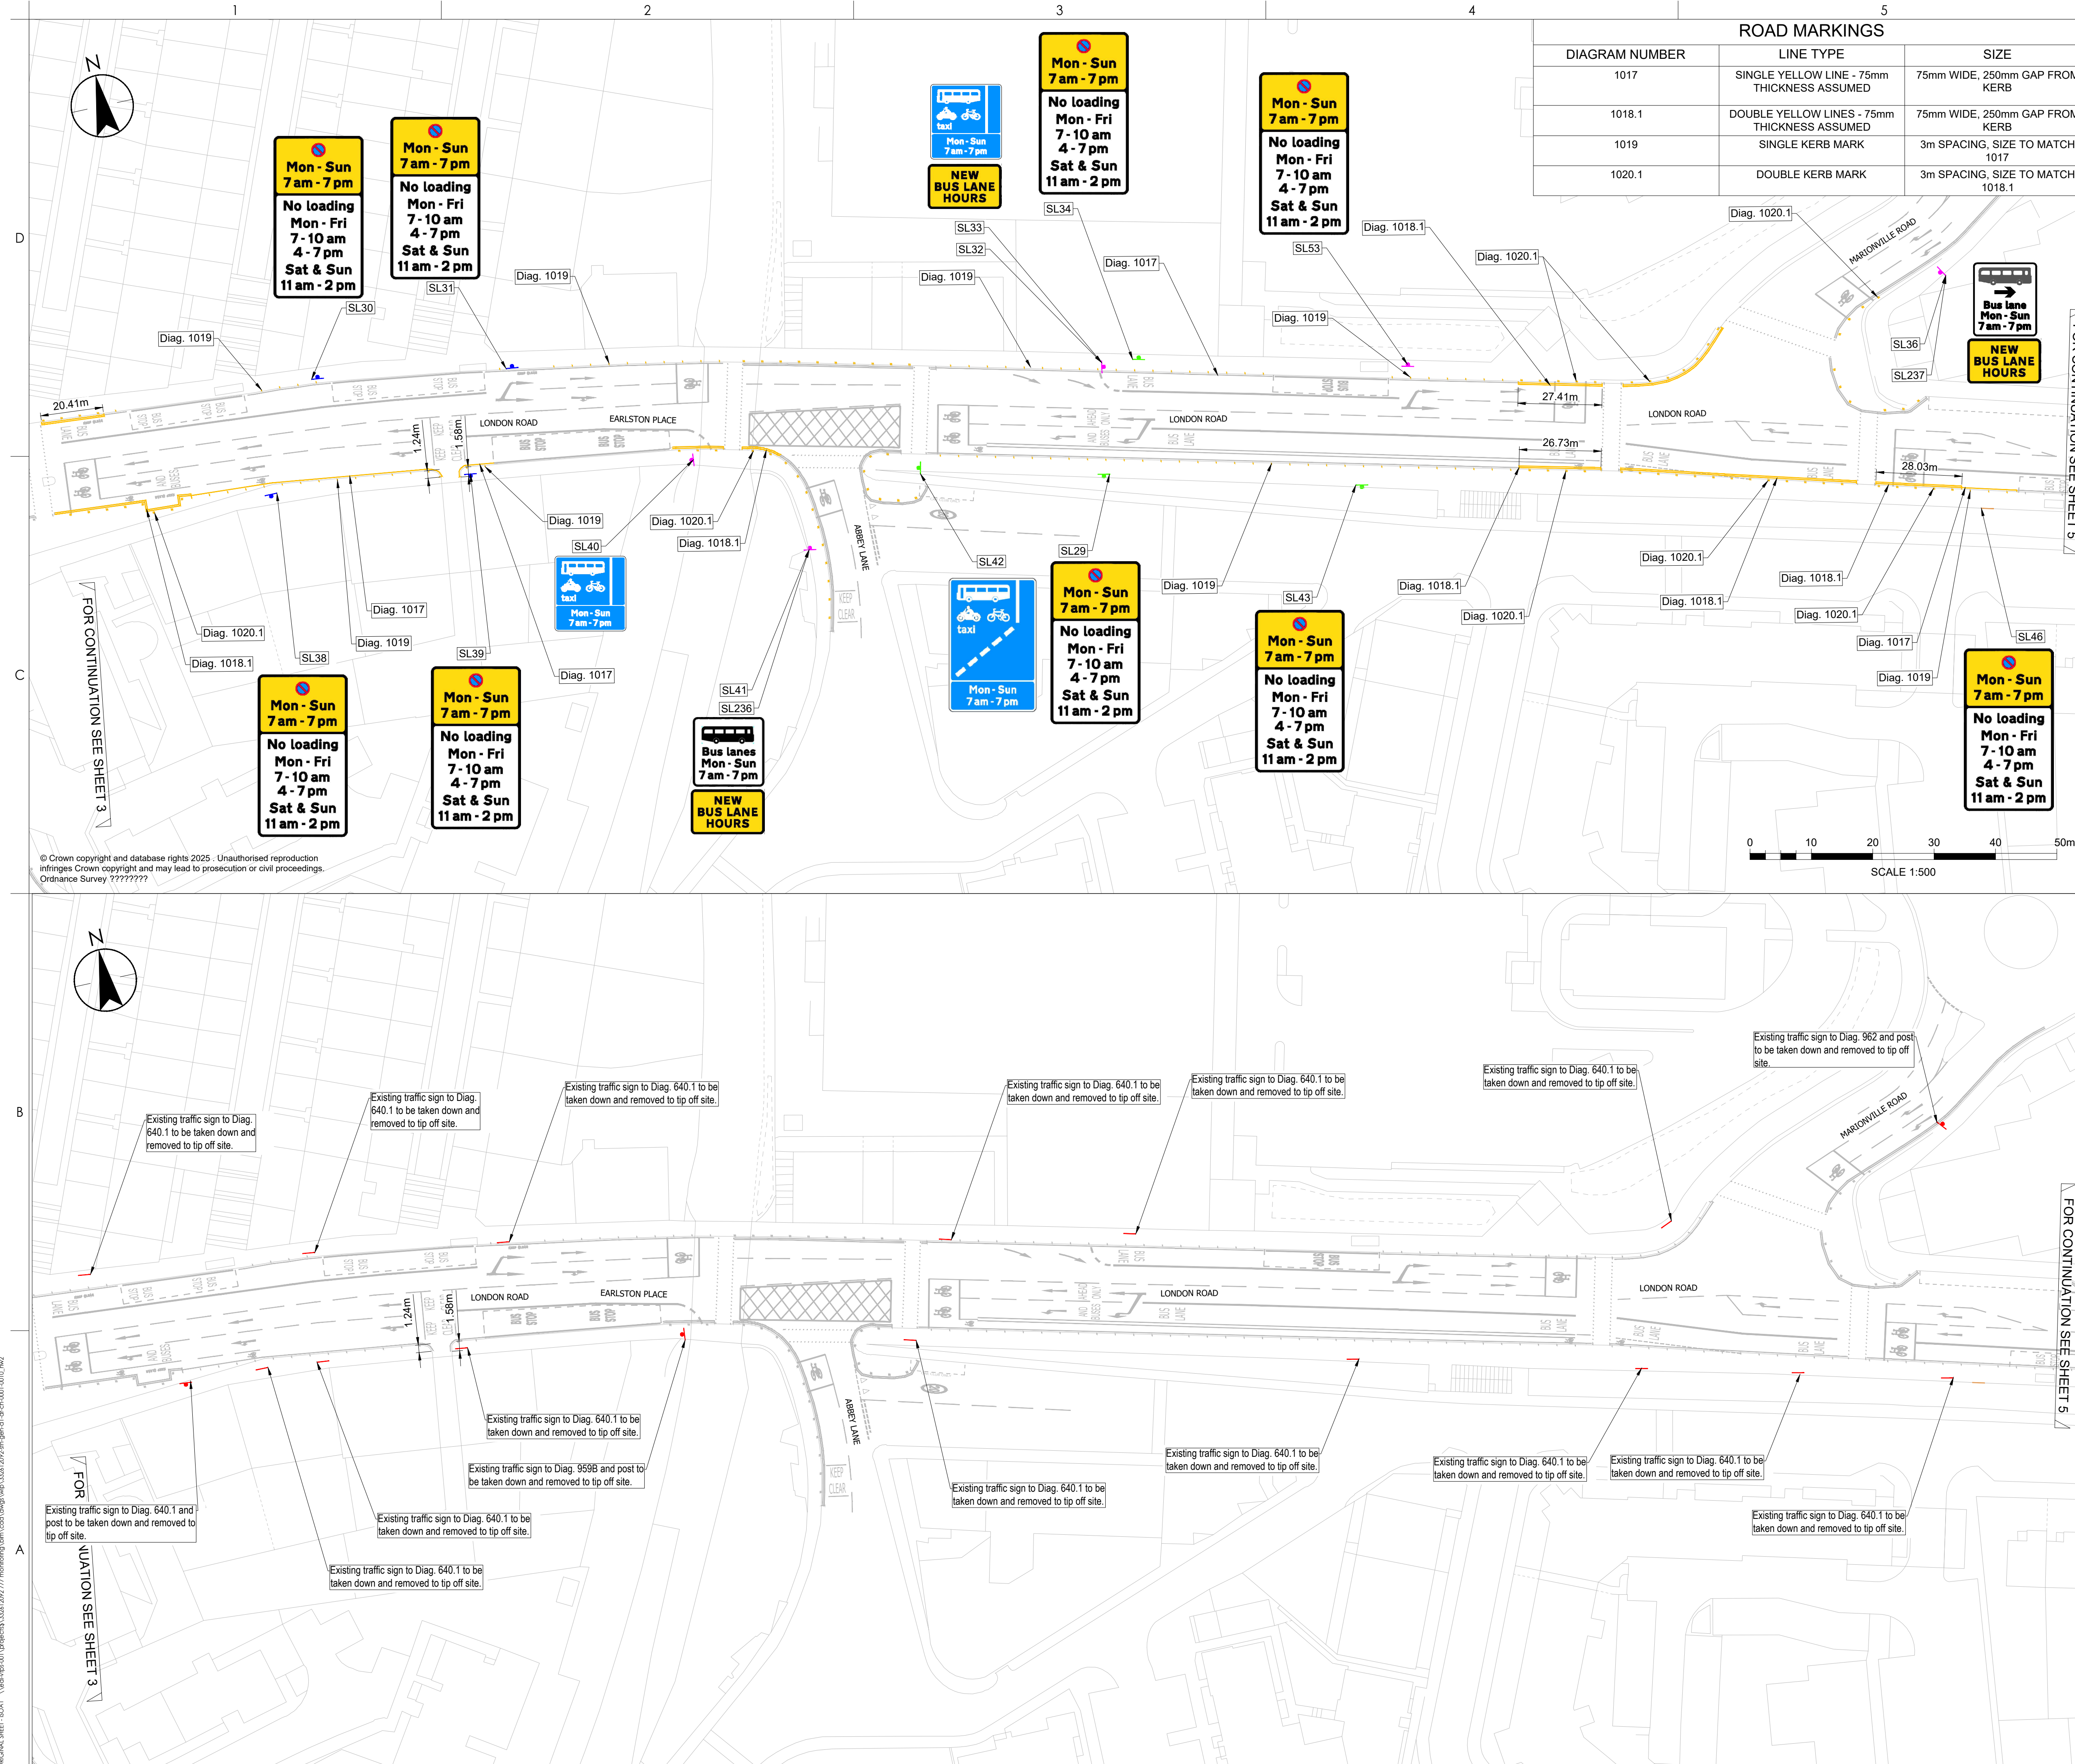

otated: 14.08.2026 08:14 5:06:59 PM By: MacLaren, Olivia
ORIGINAL SHEET - ISOA1 \\vedi-wips-001\projects\332612992\777 monitoring\bin\cod\dwgs\wip\332612992-stn-gen-001-0010_nw2



The Contractor shall verify and be responsible for all dimensions. DO NOT scale the drawing. Any errors or omissions shall be reported to Stantec without delay. The Copyrights to all designs and drawings are the property of Stantec. Reproduction or use for any purpose other than that authorised by Stantec is forbidden.

UTILITIES NOTE: The position of any existing public or private sewers, utility services, plant or apparatus shown on this drawing is believed to be correct, but no warranty to this is expressed or implied. Other such plant or apparatus may also be present but not shown. The Contractor is therefore advised to undertake their own investigation where the presence of any existing sewers, services, plant or apparatus may affect their operations.

1. CONTRACTOR IS RESPONSIBLE FOR VERIFYING THE LOCATION, EXTENT, AND DIMENSIONS OF ALL EXISTING ROAD MARKINGS ON SITE PRIOR TO UNDERTAKING THE WORKS AND CONFIRMING ANY DISCREPANCIES BETWEEN THE DRAWINGS AND EXISTING MARKINGS WHERE REQUIRED WITH THE COUNCIL OR THE DESIGNER (STANTEC) BEFORE PROCEEDING.
2. EXISTING ROAD MARKINGS TO BE REFRESHED IN ACCORDANCE WITH THE ROAD MARKING SCHEDULE (TRSDG) WHERE PRACTICABLE. WHERE EXISTING MARKINGS DIFFER FROM CURRENT STANDARDS AND ARE NOT BEING REMOVED, MATCH THE EXISTING WIDTH, SPACING, DIMENSIONS, AND ALIGNMENT TO AVOID VISIBLE DISCREPANCIES BETWEEN NEW AND UNDERLYING MARKINGS

	SIGNS MOUNTED ON EXISTING POST
	SIGNS MOUNTED ON EXISTING LIGHTING COLUMN
	SIGNS MOUNTED ON NEW POST
	SIGNS MOUNTED TO EXISTING GUARD RAILING
	PROPOSED YELLOW ROAD MARKINGS
	PROPOSED WHITE ROAD MARKINGS
	EXISTING ROAD MARKINGS

 SIGNS TO BE REMOVED

 ROAD MARKINGS TO BE REMOVED

Issue Status


This document is suitable only for the purpose noted above.
Use of this document for any other purpose is not permitted.

◆ EDINBURGH ◆
YOUR COUNCIL - YOUR CITY

777 MONITORING

SHEET 5 OF 19

Project No. 332612092	A1 Scale 1:500
Revision P05	Drawing No. 332612092-STN-GEN-A1-DR-CH-0005

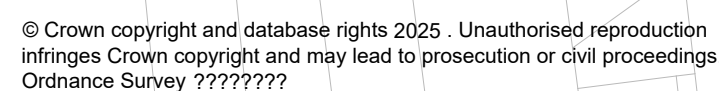



Copyright Reserved

The Contractor shall verify and be responsible for all dimensions. DO NOT scale the drawing.
Any errors or omissions shall be reported to Stantec without delay.
The Copyrights to all designs and drawings are the property of Stantec.
Reproduction or use for any purpose other than that authorised by Stantec is forbidden.

UTILITIES NOTE: The position of any existing public or private sewers, utility services, plant or apparatus shown on this drawing is believed to be correct, but no warranty to this is expressed or implied. Other such plant or apparatus may also be present but not shown. The Contractor is therefore advised to undertake their own investigation where the presence of any existing sewers, services, plant or apparatus may affect their operations.

1. CONTRACTOR IS RESPONSIBLE FOR VERIFYING THE LOCATION, EXTENT, AND DIMENSIONS OF ALL EXISTING ROAD MARKINGS ON SITE PRIOR TO UNDERTAKING THE WORKS AND CONFIRMING ANY DISCREPANCIES BETWEEN THE DRAWINGS AND EXISTING MARKINGS WHERE REQUIRED WITH THE COUNCIL OR THE DESIGNER (STANTEC) BEFORE PROCEEDING.
2. EXISTING ROAD MARKINGS TO BE REFRESHED IN ACCORDANCE WITH THE ROAD MARKING SCHEDULE (TRSDG) WHERE PRACTICABLE. WHERE EXISTING MARKINGS DIFFER FROM CURRENT STANDARDS AND ARE NOT BEING REMOVED, MATCH THE EXISTING WIDTH, SPACING, DIMENSIONS, AND ALIGNMENT TO AVOID VISIBLE DISCREPANCIES BETWEEN NEW AND UNDERLYING MARKINGS

	SIGNS MOUNTED ON EXISTING POST
	SIGNS MOUNTED ON EXISTING LIGHTING COLUMN
	SIGNS MOUNTED ON NEW POST
	SIGNS MOUNTED TO EXISTING GUARD RAILING
	PROPOSED YELLOW ROAD MARKINGS
	PROPOSED WHITE ROAD MARKINGS
	EXISTING ROAD MARKINGS

- SIGNS TO BE REMOVED
- ROAD MARKINGS TO BE REMOVED

Issue Status

This document is suitable only for the purpose noted above.
Use of this document for any other purpose is not permitted.

♦ EDINBURGH ♦
YOUR COUNCIL - YOUR CITY

777 MONITORING

SHEET 6 OF 19

Project No. 332612092	A1 Scale 1:500
Revision P05	Drawing No. 332612092-STN-GEN-A1-DR-CH-0006





The Contractor shall verify and be responsible for all dimensions, DO NOT scale the drawing. Any errors or omissions shall be reported to Stantec without delay. The Copyrights to all designs and drawings are the property of Stantec. Reproduction or use for any purpose other than that authorised by Stantec is forbidden.

UTILITIES NOTE: The position of any existing public or private sewers, utility services, plant or apparatus shown on this drawing is believed to be correct, but no warranty to this is expressed or implied. Other such plant or apparatus may also be present but not shown. The Contractor is therefore advised to undertake their own investigation where the presence of any existing sewers, services, plant or apparatus may affect their operations.

1. CONTRACTOR IS RESPONSIBLE FOR VERIFYING THE LOCATION, EXTENT, AND DIMENSIONS OF ALL EXISTING ROAD MARKINGS ON SITE PRIOR TO UNDERTAKING THE WORKS AND CONFIRMING ANY DISCREPANCIES BETWEEN THE DRAWINGS AND EXISTING MARKINGS WHERE REQUIRED WITH THE COUNCIL OR THE DESIGNER (STANTEC) BEFORE PROCEEDING.
2. EXISTING ROAD MARKINGS TO BE REFRESHED IN ACCORDANCE WITH THE ROAD MARKING SCHEDULE (TRSD) WHERE PRACTICABLE. WHERE EXISTING MARKINGS DIFFER FROM CURRENT STANDARDS AND ARE NOT BEING REMOVED, MATCH THE EXISTING WIDTH, SPACING, DIMENSIONS, AND ALIGNMENT TO AVOID VISIBLE DISCREPANCIES BETWEEN NEW AND UNDERLYING MARKINGS

	SIGNS MOUNTED ON EXISTING POST
	SIGNS MOUNTED ON EXISTING LIGHTING COLUMN
	SIGNS MOUNTED ON NEW POST
	SIGNS MOUNTED TO EXISTING GUARD RAILING
	PROPOSED YELLOW ROAD MARKINGS
	PROPOSED WHITE ROAD MARKINGS
	EXISTING ROAD MARKINGS

— SIGNS TO BE REMOVED

— ROAD MARKINGS TO BE REMOVED

Issue Status

This document is suitable only for the purpose noted above.
Use of this document for any other purpose is not permitted.


♦ EDINBURGH ♦
YOUR COUNCIL - YOUR CITY

777 MONITORING

SHEET 7 OF 19

Project No. 332612092	A1 Scale 1:500
Revision P05	Drawing No. 332612092-STN-GEN-A1-DR-CH-0007



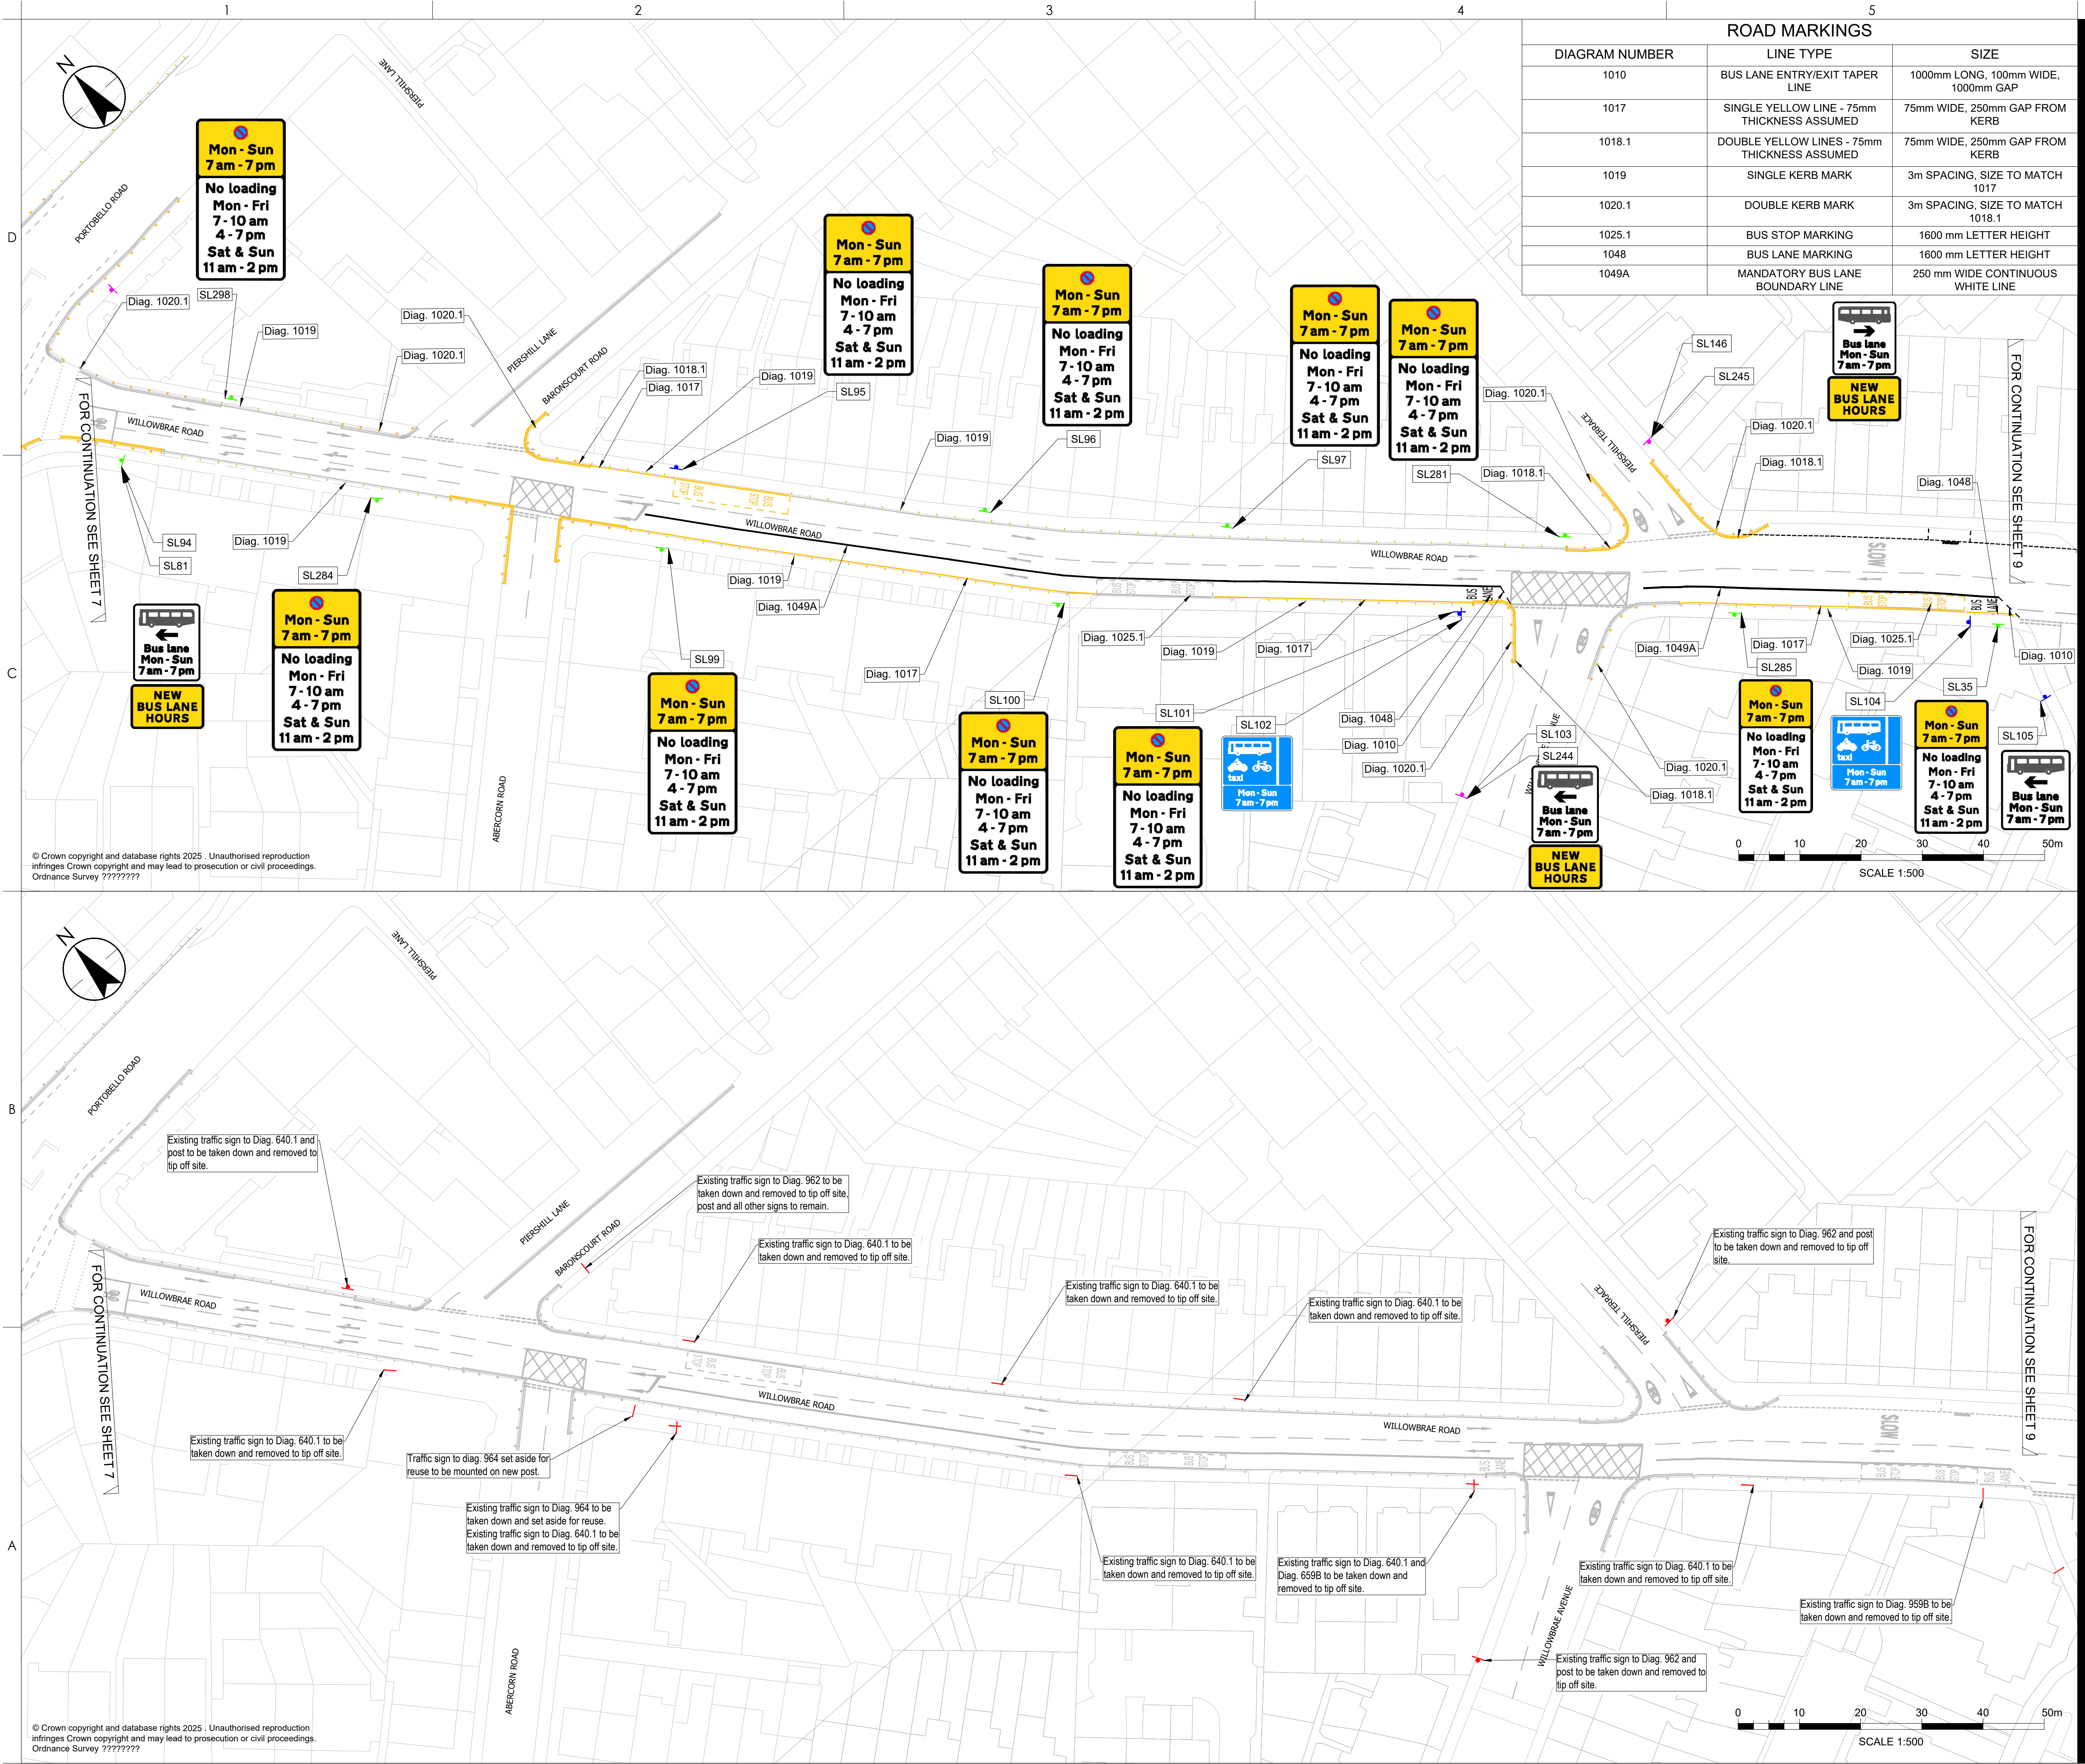

ROAD MARKINGS		
DIAGRAM NUMBER	LINE TYPE	SIZE
1010	BUS LANE ENTRY/EXIT TAPER LINE	1000mm LONG, 100mm WIDE, 1000mm GAP
1017	SINGLE YELLOW LINE - 75mm THICKNESS ASSUMED	75mm WIDE, 250mm GAP FROM KERB
1018.1	DOUBLE YELLOW LINES - 75mm THICKNESS ASSUMED	75mm WIDE, 250mm GAP FROM KERB
1019	SINGLE KERB MARK	3m SPACING, SIZE TO MATCH 1017
1020.1	DOUBLE KERB MARK	3m SPACING, SIZE TO MATCH 1018.1
1025.1	BUS STOP MARKING	1600 mm LETTER HEIGHT
1048	BUS LANE MARKING	1600 mm LETTER HEIGHT
1049A	MANDATORY BUS LANE BOUNDARY LINE	250 mm WIDE CONTINUOUS WHITE LINE

Stantec UK Limited
5th Floor, 9 George Square
Glasgow
G2 1DY
Tel. +44 141 352 2360
www.stantec.com/uk

Copyright Reserved

The Contractor shall verify and be responsible for all dimensions. DO NOT scale the drawing. Any errors or omissions shall be reported to Stantec without delay.

The Copyrights to all designs and drawings are the property of Stantec. Reproduction or use for any purpose other than that authorised by Stantec is forbidden.

NOTES

UTILITIES NOTE: The position of any existing public or private sewers, utility services, plant or apparatus shown on this drawing is believed to be correct, but no warranty to this is expressed or implied. Other such plant or apparatus may also be present but not shown. The Contractor is therefore advised to undertake their own investigation where the presence of any existing sewers, services, plant or apparatus may affect their operations.

- NOTES
1.

CONTRACTOR IS RESPONSIBLE FOR VERIFYING THE LOCATION, EXTENT, AND DIMENSIONS OF ALL EXISTING ROAD MARKINGS ON SITE PRIOR TO UNDERTAKING THE WORKS AND CONFIRMING ANY DISCREPANCIES BETWEEN THE DRAWINGS AND EXISTING MARKINGS WHERE REQUIRED WITH THE COUNCIL OR THE DESIGNER (STANTEC) BEFORE PROCEEDING.
2.

EXISTING ROAD MARKINGS TO BE REFRESHED IN ACCORDANCE WITH THE ROAD MARKING SCHEDULE (TSRGD) WHERE PRACTICABLE. WHERE EXISTING MARKINGS DIFFER FROM CURRENT STANDARDS AND ARE NOT BEING REMOVED, MATCH THE EXISTING WIDTH, SPACING, DIMENSIONS, AND ALIGNMENT TO AVOID VISIBLE DISCREPANCIES BETWEEN NEW AND UNDERLYING MARKINGS

- GENERAL ARRANGEMENT LEGEND
- SIGNS MOUNTED ON EXISTING POST
- SIGNS MOUNTED ON EXISTING LIGHTING COLUMN
- SIGNS MOUNTED ON NEW POST
- SIGNS MOUNTED TO EXISTING GUARD RAILING
- PROPOSED YELLOW ROAD MARKINGS
- PROPOSED WHITE ROAD MARKINGS
- EXISTING ROAD MARKINGS

- SITE CLEARANCE LEGEND
- SIGNS TO BE REMOVED
- ROAD MARKINGS TO BE REMOVED

P05. DRAWING UPDATED FOLLOWING COMMENTS	NW	ET	2026.08.14
P04. DRAWING UPDATED FOLLOWING COMMENTS	MT	ET	2026.07.17
P03. DRAWING UPDATED FOLLOWING COMMENTS	HC	ET	2026.06.11
P02. DRAWING UPDATED FOLLOWING COMMENTS	HC	ET	2026.02.27
P01. FIRST ISSUE	HC	ET	2025.12.16
Issued/Revision	By	Appd	YYYY.MM.DD

	MT	MT	ET	2026.08.14
	Dwn.	Dsgn.	Chkd.	YYYY.MM.DD

Issue Status

S3 - FOR REVIEW AND COMMENT

This document is suitable only for the purpose noted above. Use of this document for any other purpose is not permitted.

Client/Project Logo

• EDINBURGH •

YOUR COUNCIL - YOUR CITY

Client/Project

CITY OF EDINBURGH COUNCIL

777 MONITORING

Title

GENERAL ARRANGEMENT & SITE CLEARANCE


SHEET 8 OF 19

Project No.	A1 Scale
332612092	1:500
Revision	Drawing No.
P05	332612092-STN-GEN-A1-DR-CH-0008

Project: 14832092/2026/08.14.01 (04.04.2026) By: Macdonald, CHMS
Client: CITY OF EDINBURGH
Drawing: 332612092-STN-GEN-A1-DR-CH-0008
Scale: 1:500
Date: 2026.08.14

© Crown copyright and database rights 2025. Unauthorised reproduction infringes Crown copyright and may lead to prosecution or civil proceedings.
Ordnance Survey ?

© Crown copyright and database rights 2025. Unauthorised reproduction infringes Crown copyright and may lead to prosecution or civil proceedings.
Ordnance Survey ?

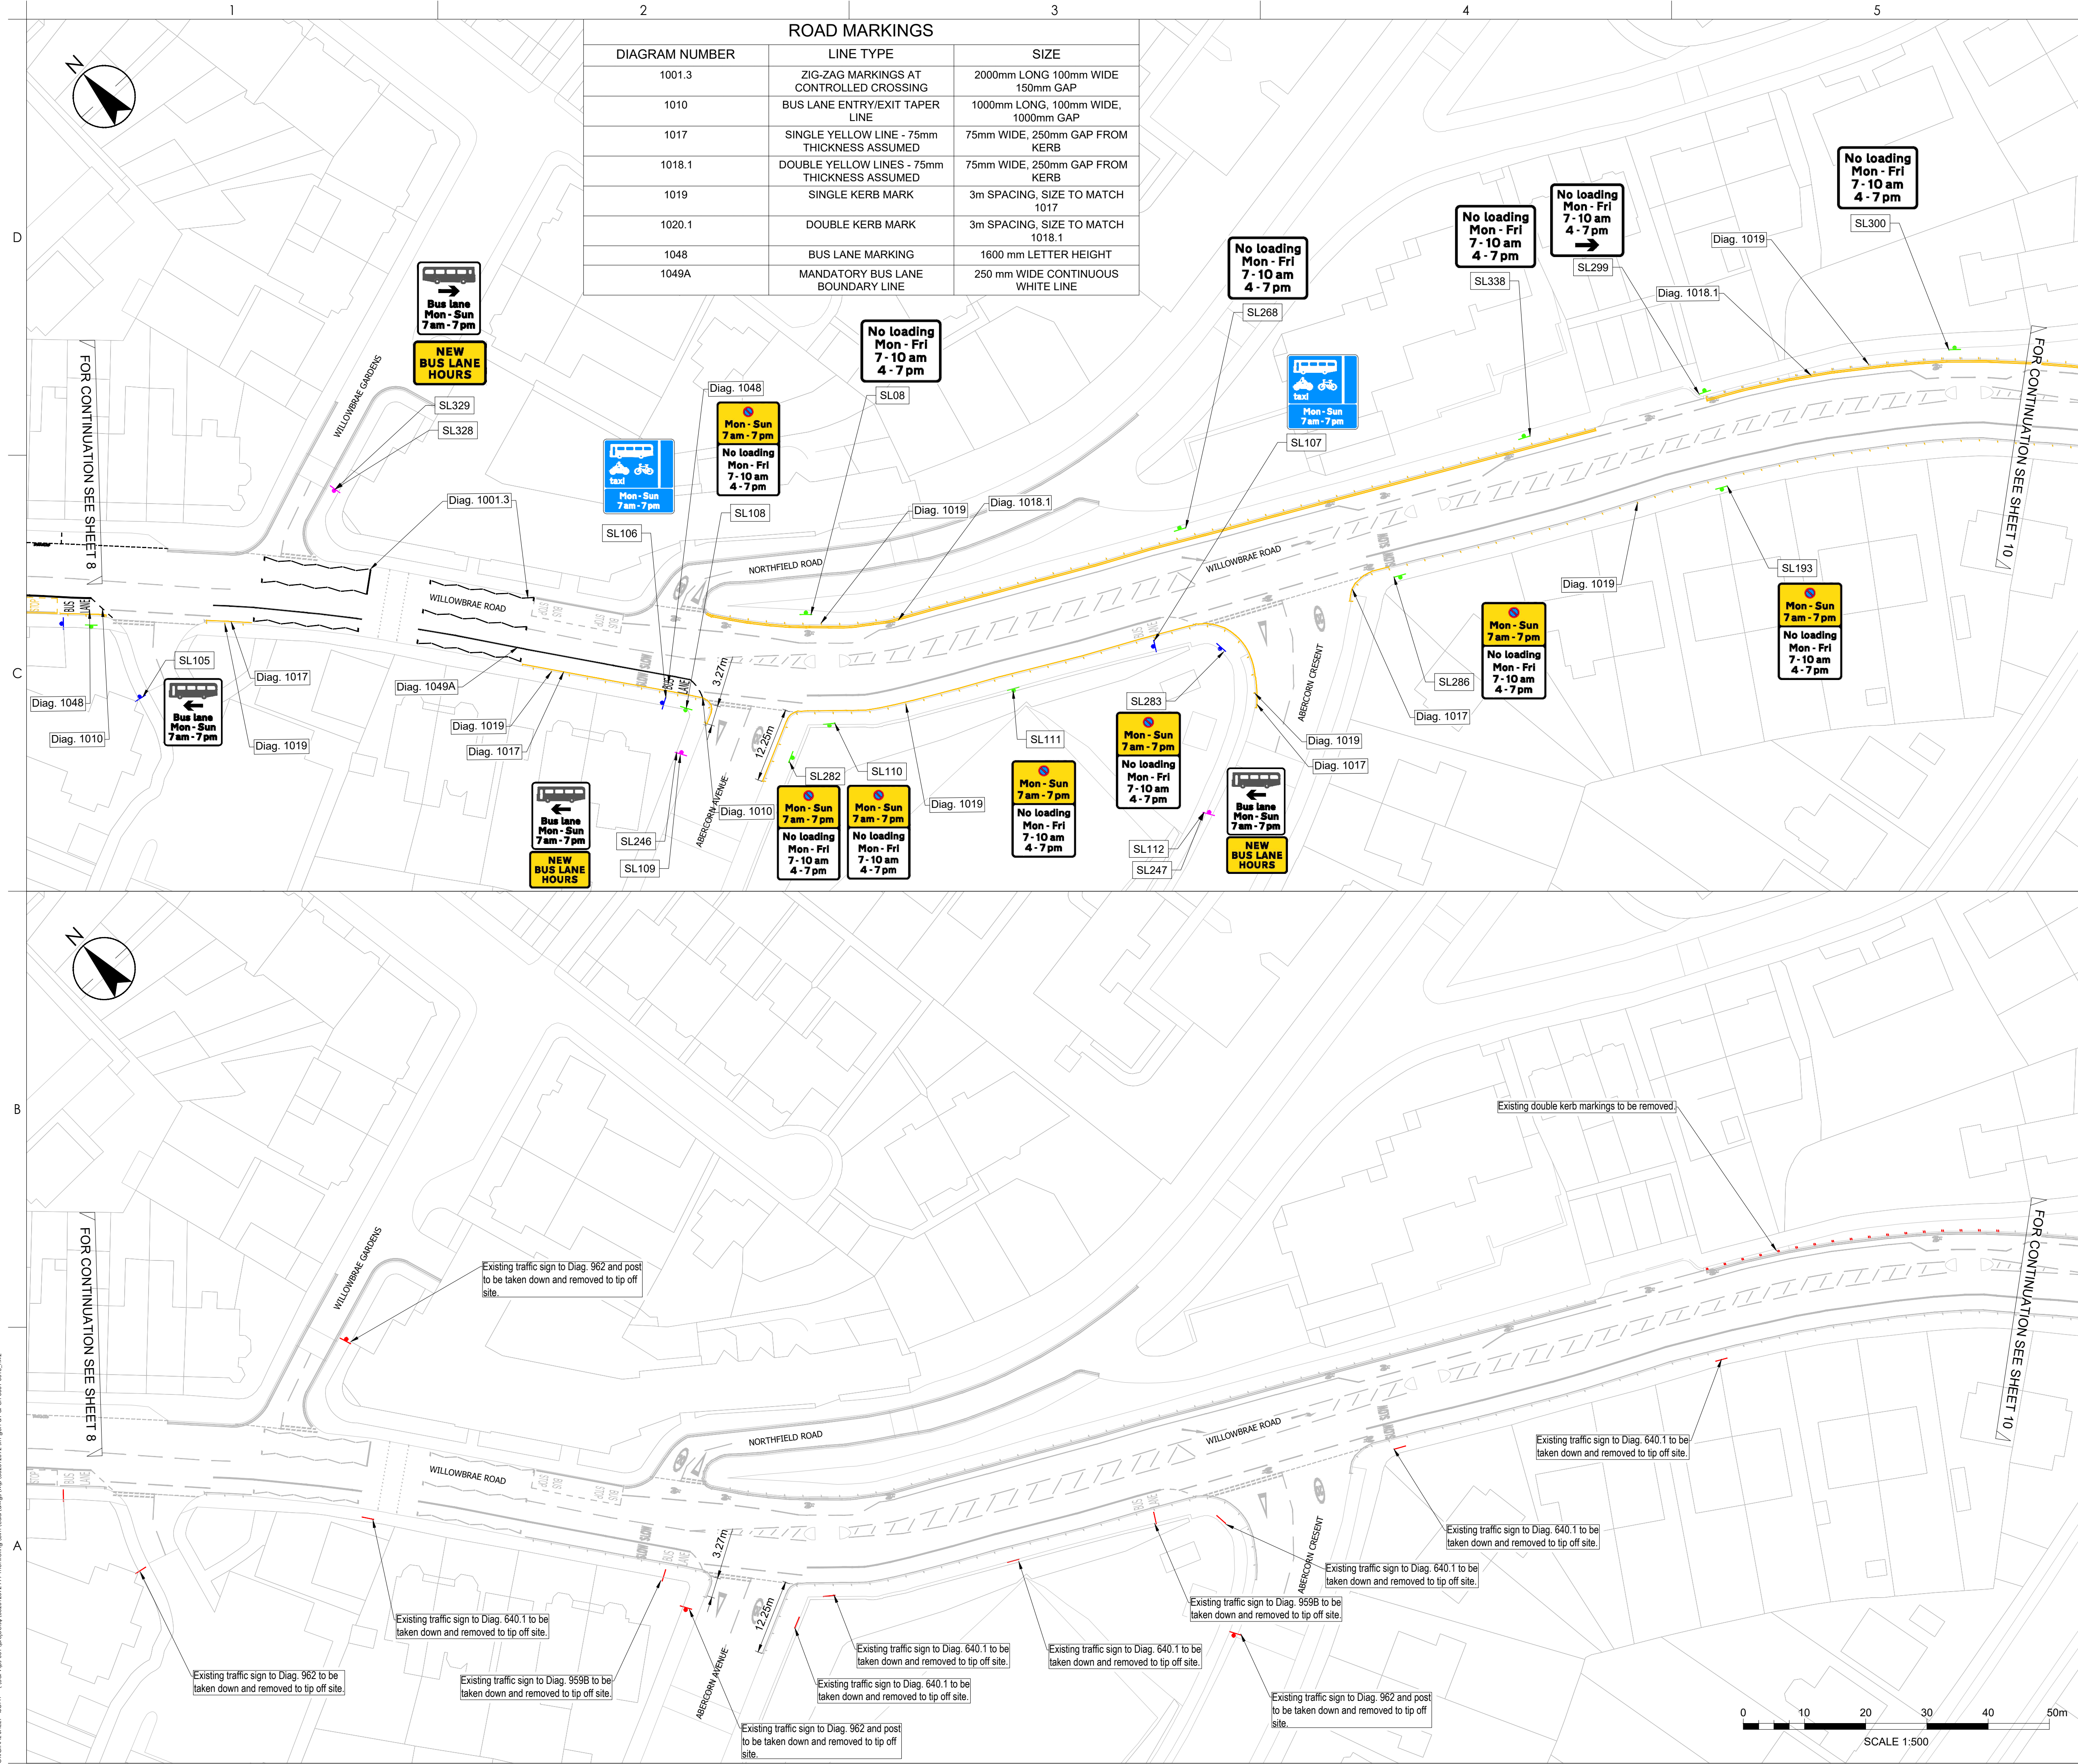

ROAD MARKINGS		
DIAGRAM NUMBER	LINE TYPE	SIZE
1001.3	ZIG-ZAG MARKINGS AT CONTROLLED CROSSING	2000mm LONG 100mm WIDE 150mm GAP
1010	BUS LANE ENTRY/EXIT TAPER LINE	1000mm LONG, 100mm WIDE, 1000mm GAP
1017	SINGLE YELLOW LINE - 75mm THICKNESS ASSUMED	75mm WIDE, 250mm GAP FROM KERB
1018.1	DOUBLE YELLOW LINES - 75mm THICKNESS ASSUMED	75mm WIDE, 250mm GAP FROM KERB
1019	SINGLE KERB MARK	3m SPACING, SIZE TO MATCH 1017
1020.1	DOUBLE KERB MARK	3m SPACING, SIZE TO MATCH 1018.1
1048	BUS LANE MARKING	1600 mm LETTER HEIGHT
1049A	MANDATORY BUS LANE BOUNDARY LINE	250 mm WIDE CONTINUOUS WHITE LINE

Copyright Reserved

The Contractor shall verify and be responsible for all dimensions. DO NOT scale the drawing. Any errors or omissions shall be reported to Stantec without delay. The Copyrights to all designs and drawings are the property of Stantec. Reproduction or use for any purpose other than that authorised by Stantec is forbidden.

Notes

UTILITIES NOTE: The position of any existing public or private sewers, utility services, plant or apparatus shown on this drawing is believed to be correct, but no warranty to this is expressed or implied. Other such plant or apparatus may also be present but not shown. The Contractor is therefore advised to undertake their own investigation where the presence of any existing sewers, services, plant or apparatus may affect their operations.

- NOTES
- CONTRACTOR IS RESPONSIBLE FOR VERIFYING THE LOCATION, EXTENT, AND DIMENSIONS OF ALL EXISTING ROAD MARKINGS ON SITE PRIOR TO UNDERTAKING THE WORKS AND CONFIRMING ANY DISCREPANCIES BETWEEN THE DRAWINGS AND EXISTING MARKINGS WHERE REQUIRED WITH THE COUNCIL OR THE DESIGNER (STANTEC) BEFORE PROCEEDING.
 - EXISTING ROAD MARKINGS TO BE REFRESHED IN ACCORDANCE WITH THE ROAD MARKING SCHEDULE (TSRGD) WHERE PRACTICABLE. WHERE EXISTING MARKINGS DIFFER FROM CURRENT STANDARDS AND ARE NOT BEING REMOVED, MATCH THE EXISTING WIDTH, SPACING, DIMENSIONS, AND ALIGNMENT TO AVOID VISIBLE DISCREPANCIES BETWEEN NEW AND UNDERLYING MARKINGS

- GENERAL ARRANGEMENT LEGEND
- Signs mounted on existing post
 - Signs mounted on existing lighting column
 - Signs mounted on new post
 - Signs mounted to existing guard railing
 - Proposed yellow road markings
 - Proposed white road markings
 - Existing road markings

- SITE CLEARANCE LEGEND
- Signs to be removed
 - Road markings to be removed

P05. DRAWING UPDATED FOLLOWING COMMENTS	NW	ET	2026.08.14
P04. DRAWING UPDATED FOLLOWING COMMENTS	MT	ET	2026.07.17
P03. DRAWING UPDATED FOLLOWING COMMENTS	HC	ET	2026.06.11
P02. DRAWING UPDATED FOLLOWING COMMENTS	HC	ET	2026.02.27
P01. FIRST ISSUE	HC	ET	2025.12.16
Issued/Revision	By	Appd	YYYY.MM.DD
	MT	MT	2026.08.14
	Dwn.	Dsgn.	Chkd.
			YYYY.MM.DD

Issue Status

S3 - FOR REVIEW AND COMMENT

This document is suitable only for the purpose noted above. Use of this document for any other purpose is not permitted.

Client/Project Logo

• EDINBURGH •
YOUR COUNCIL - YOUR CITY

Client/Project
CITY OF EDINBURGH COUNCIL

777 MONITORING

Title
GENERAL ARRANGEMENT & SITE CLEARANCE

SHEET 9 OF 19

Project No.	A1 Scale
332612092	1:500
Revision	Drawing No.
P03	332612092-STN-GEN-A1-DR-CH-0009

Copyright Reserved

The Contractor shall verify and be responsible for all dimensions. DO NOT scale the drawing.
Any errors or omissions shall be reported to Stantec without delay.
The Copyrights to all designs and drawings are the property of Stantec.
Reproduction or use for any purpose other than that authorised by Stantec is forbidden.

Notes

UTILITIES NOTE: The position of any existing public or private sewers, utility services, plant or apparatus shown on this drawing is believed to be correct, but no warranty to this is expressed or implied. Other such plant or apparatus may also be present but not shown. The Contractor is therefore advised to undertake their own investigation where the presence of any existing sewers, services, plant or apparatus may affect their operations.

NOTES

- CONTRACTOR IS RESPONSIBLE FOR VERIFYING THE LOCATION, EXTENT, AND DIMENSIONS OF ALL EXISTING ROAD MARKINGS ON SITE PRIOR TO UNDERTAKING THE WORKS AND CONFIRMING ANY DISCREPANCIES BETWEEN THE DRAWINGS AND EXISTING MARKINGS WHERE REQUIRED WITH THE COUNCIL OR THE DESIGNER (STANTEC) BEFORE PROCEEDING.
- EXISTING ROAD MARKINGS TO BE REFRESHED IN ACCORDANCE WITH THE ROAD MARKING SCHEDULE (TSRGD) WHERE PRACTICABLE. WHERE EXISTING MARKINGS DIFFER FROM CURRENT STANDARDS AND ARE NOT BEING REMOVED, MATCH THE EXISTING WIDTH, SPACING, DIMENSIONS, AND ALIGNMENT TO AVOID VISIBLE DISCREPANCIES BETWEEN NEW AND UNDERLYING MARKINGS

GENERAL ARRANGEMENT LEGEND

- Signs mounted on existing post
- Signs mounted on existing lighting column
- Signs mounted on new post
- Signs mounted to existing guard railing
- Proposed yellow road markings
- Proposed white road markings
- Existing road markings

SITE CLEARANCE LEGEND

- Signs to be removed
- Road markings to be removed

P05: DRAWING UPDATED FOLLOWING COMMENTS	NW	ET	2026.08.14
P04: DRAWING UPDATED FOLLOWING COMMENTS	MT	ET	2026.07.17
P03: DRAWING UPDATED FOLLOWING COMMENTS	HC	ET	2026.06.11
P02: DRAWING UPDATED FOLLOWING COMMENTS	HC	ET	2026.02.27
P01: FIRST ISSUE	HC	ET	2025.12.16
Issued/Revision	By	Appd	YYYY.MM.DD

	MT	MT	ET	2026.08.14
	Dwn.	Dsgn.	Chkd.	YYYY.MM.DD

Issue Status

**S3 - FOR REVIEW
AND COMMENT**

This document is suitable only for the purpose noted above.
Use of this document for any other purpose is not permitted.

Client/Project Logo

• EDINBURGH •
YOUR COUNCIL - YOUR CITY


Client/Project
CITY OF EDINBURGH COUNCIL

777 MONITORING

Title
**GENERAL ARRANGEMENT & SITE
CLEARANCE**

SHEET 10 OF 19

Project No. 332612092	A1 Scale 1:500
Revision P05	Drawing No. 332612092-STN-GEN-A1-DR-CH-0010

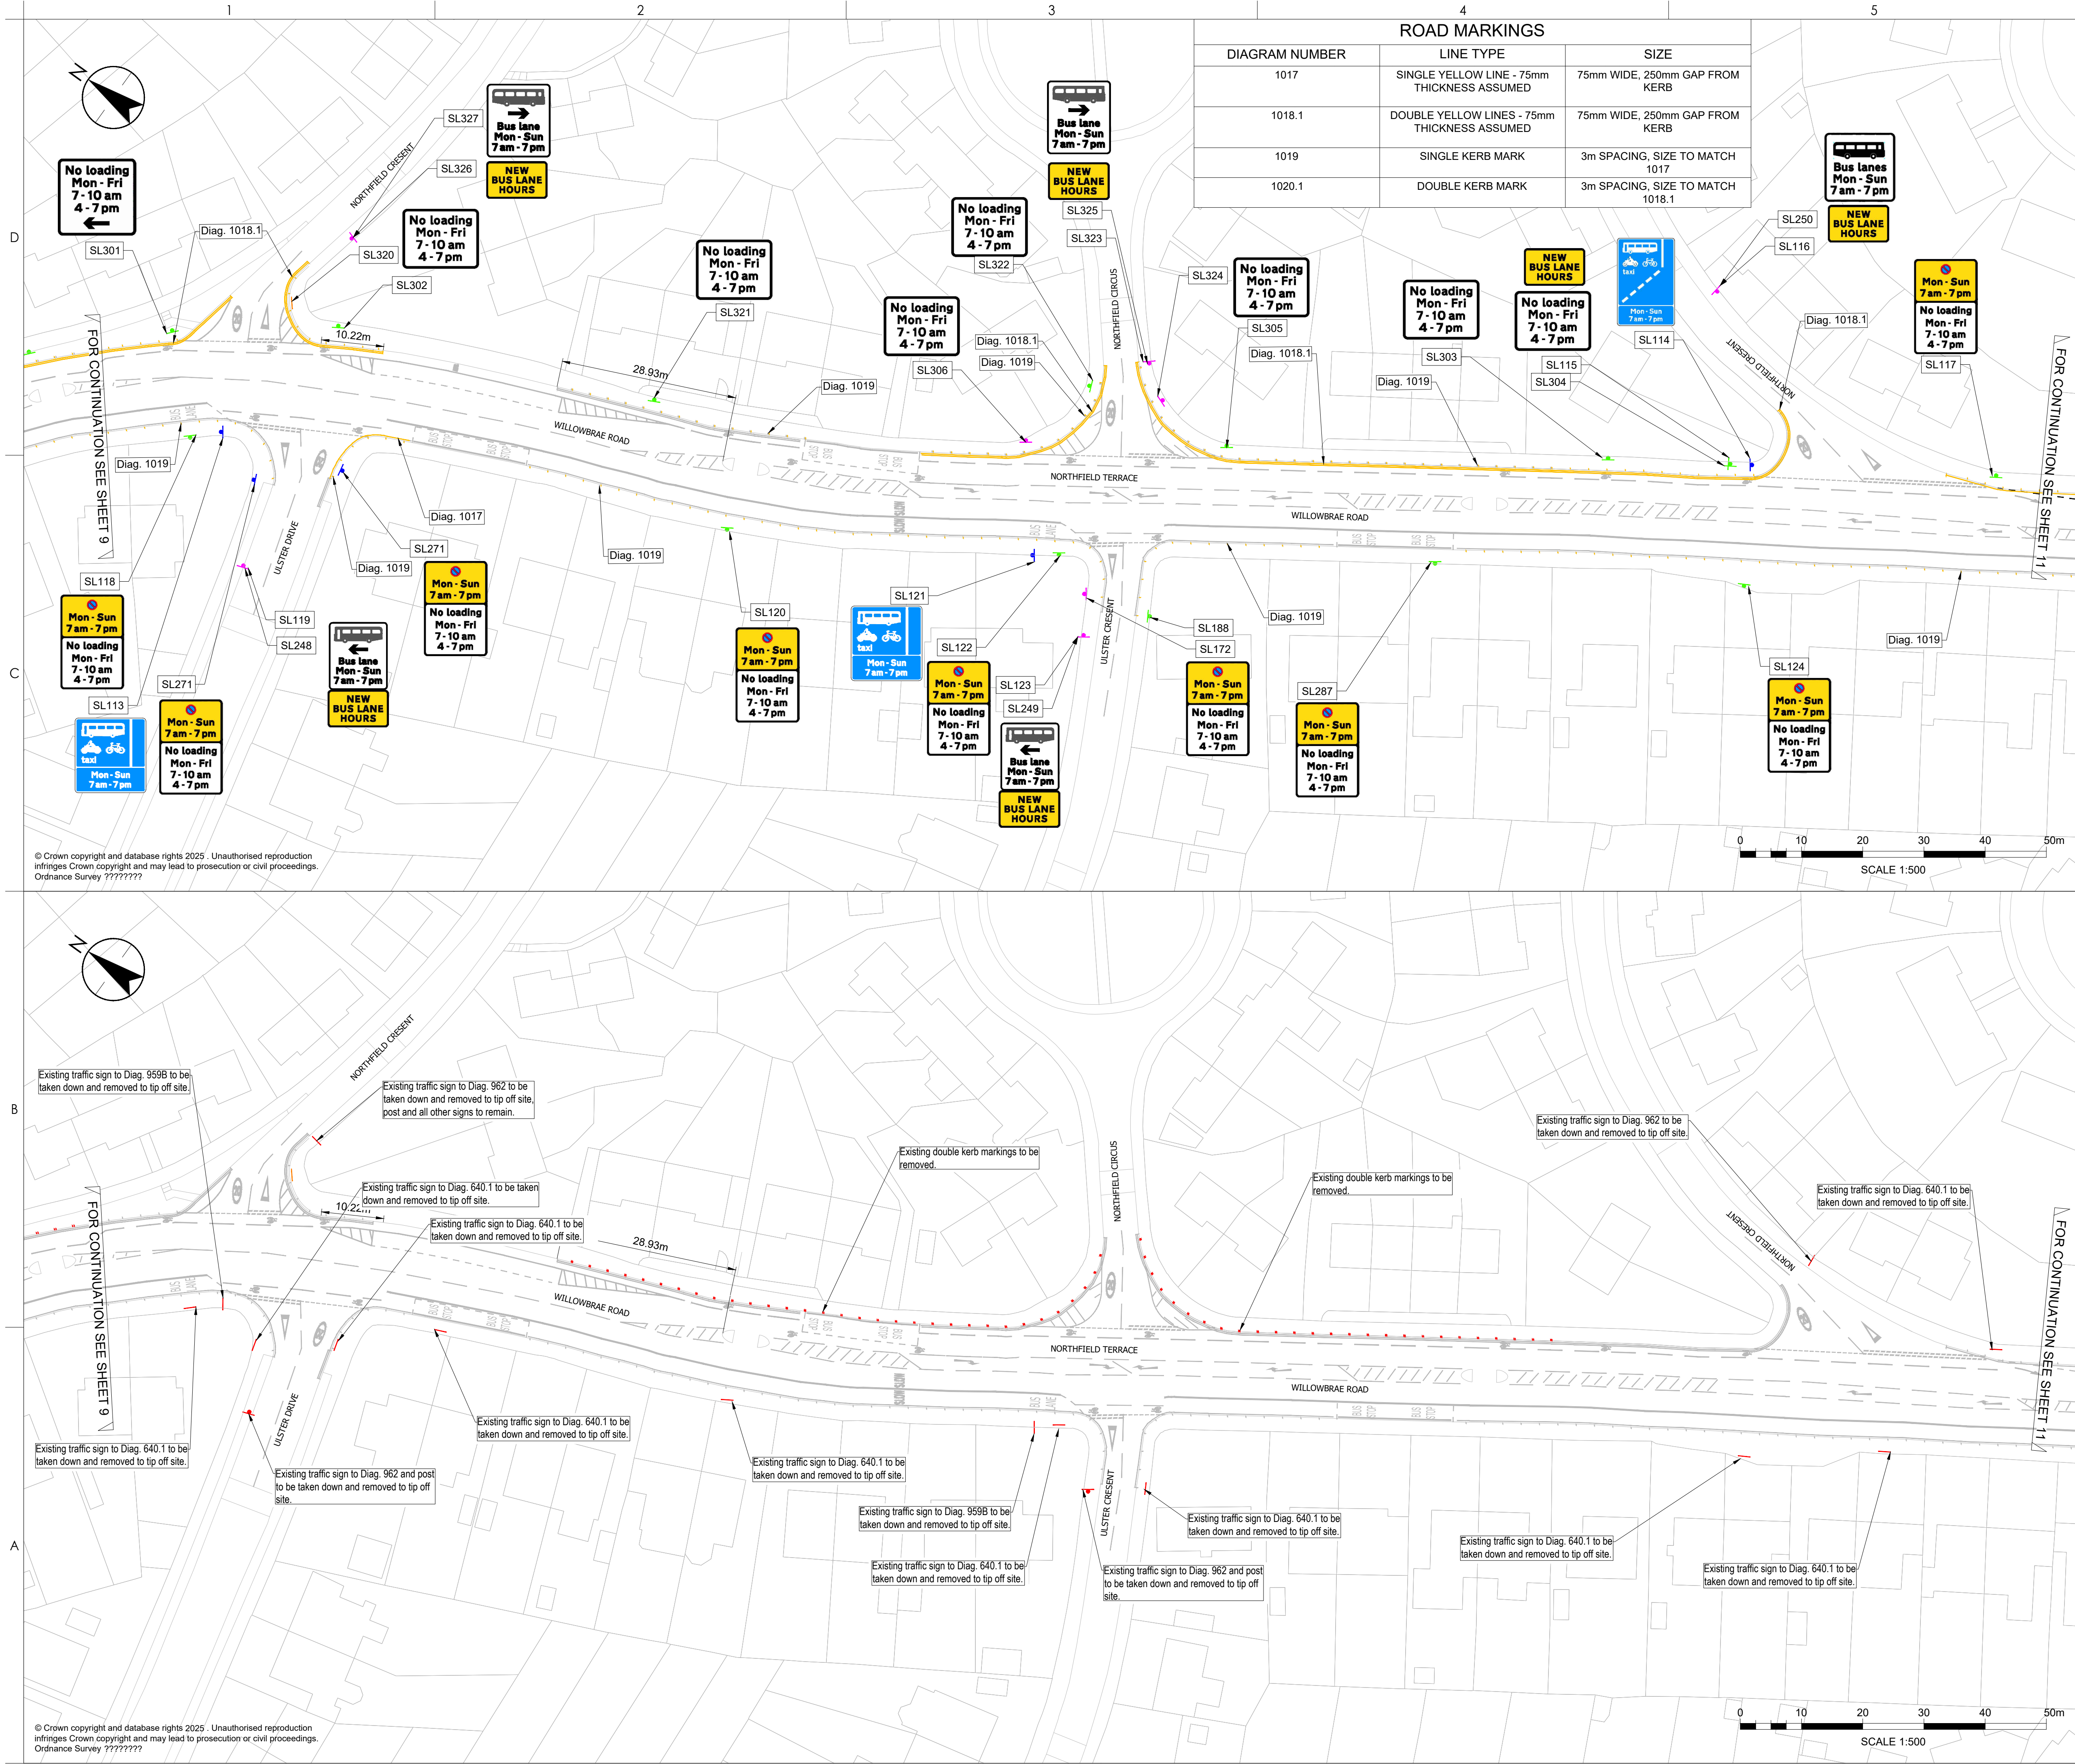

© Crown copyright and database rights 2025. Unauthorised reproduction infringes Crown copyright and may lead to prosecution or civil proceedings.
Ordnance Survey ????????

© Crown copyright and database rights 2025. Unauthorised reproduction infringes Crown copyright and may lead to prosecution or civil proceedings.
Ordnance Survey ????????

Copyright Reserved

The Contractor shall verify and be responsible for all dimensions. DO NOT scale the drawing.
Any errors or omissions shall be reported to Stantec without delay.
The Copyrights to all designs and drawings are the property of Stantec.
Reproduction or use for any purpose other than that authorised by Stantec is forbidden.

Notes

UTILITIES NOTE: The position of any existing public or private sewers, utility services, plant or apparatus shown on this drawing is believed to be correct, but no warranty to this is expressed or implied. Other such plant or apparatus may also be present but not shown. The Contractor is therefore advised to undertake their own investigation where the presence of any existing sewers, services, plant or apparatus may affect their operations.

NOTES

- CONTRACTOR IS RESPONSIBLE FOR VERIFYING THE LOCATION, EXTENT, AND DIMENSIONS OF ALL EXISTING ROAD MARKINGS ON SITE PRIOR TO UNDERTAKING THE WORKS AND CONFIRMING ANY DISCREPANCIES BETWEEN THE DRAWINGS AND EXISTING MARKINGS WHERE REQUIRED WITH THE COUNCIL OR THE DESIGNER (STANTEC) BEFORE PROCEEDING.
- EXISTING ROAD MARKINGS TO BE REFRESHED IN ACCORDANCE WITH THE ROAD MARKING SCHEDULE (TSRGD) WHERE PRACTICABLE. WHERE EXISTING MARKINGS DIFFER FROM CURRENT STANDARDS AND ARE NOT BEING REMOVED, MATCH THE EXISTING WIDTH, SPACING, DIMENSIONS, AND ALIGNMENT TO AVOID VISIBLE DISCREPANCIES BETWEEN NEW AND UNDERLYING MARKINGS

GENERAL ARRANGEMENT LEGEND

- Signs mounted on existing post
- Signs mounted on existing lighting column
- Signs mounted on new post
- Signs mounted to existing guard railing
- Proposed yellow road markings
- Proposed white road markings
- Existing road markings

LEGEND

- Signs to be removed
- Existing road markings

ROAD MARKINGS		
DIAGRAM NUMBER	LINE TYPE	SIZE
1001.3	ZIG-ZAG MARKINGS AT CONTROLLED CROSSING	2000mm LONG 100mm WIDE 150mm GAP
1010	BUS LANE ENTRY/EXIT TAPER LINE	1000mm LONG, 250mm WIDE, 1000mm GAP
1017	SINGLE YELLOW LINE - 75mm THICKNESS ASSUMED	75mm WIDE, 250mm GAP FROM KERB
1018.1	DOUBLE YELLOW LINES - 75mm THICKNESS ASSUMED	75mm WIDE, 250mm GAP FROM KERB
1019	SINGLE KERB MARK	3m SPACING, SIZE TO MATCH 1017
1048	BUS LANE MARKING	1600 mm LETTER HEIGHT
1049A	MANDATORY BUS LANE BOUNDARY LINE	250 mm WIDE CONTINUOUS WHITE LINE

P05 UPDATED FOLLOWING COMMENTS	NW	ET	2026.08.14
P04 UPDATED FOLLOWING COMMENTS	MT	ET	2026.07.17
P03 DRAWING UPDATED FOLLOWING COMMENTS	HC	ET	2026.06.11
P02 DRAWING UPDATED FOLLOWING COMMENTS	HC	ET	2026.02.27
P01 FIRST ISSUE	HC	ET	2025.12.16
Issued/Revision	By	Appd	YYYY.MM.DD

	MT	MT	ET	2026.08.14
	Dwn.	Dsgn.	Chkd.	YYYY.MM.DD

Issue Status

S3 - FOR REVIEW AND COMMENT

This document is suitable only for the purpose noted above.
Use of this document for any other purpose is not permitted.

Client/Project Logo

EDINBURGH
YOUR COUNCIL - YOUR CITY


Client/Project
CITY OF EDINBURGH COUNCIL

777 MONITORING


Title
GENERAL ARRANGEMENT & SITE CLEARANCE

SHEET 11 OF 20

Project No.	A1 Scale
332612092	1:500
Revision	Drawing No.
P05	332612092-STN-GEN-A1-DR-CH-0011

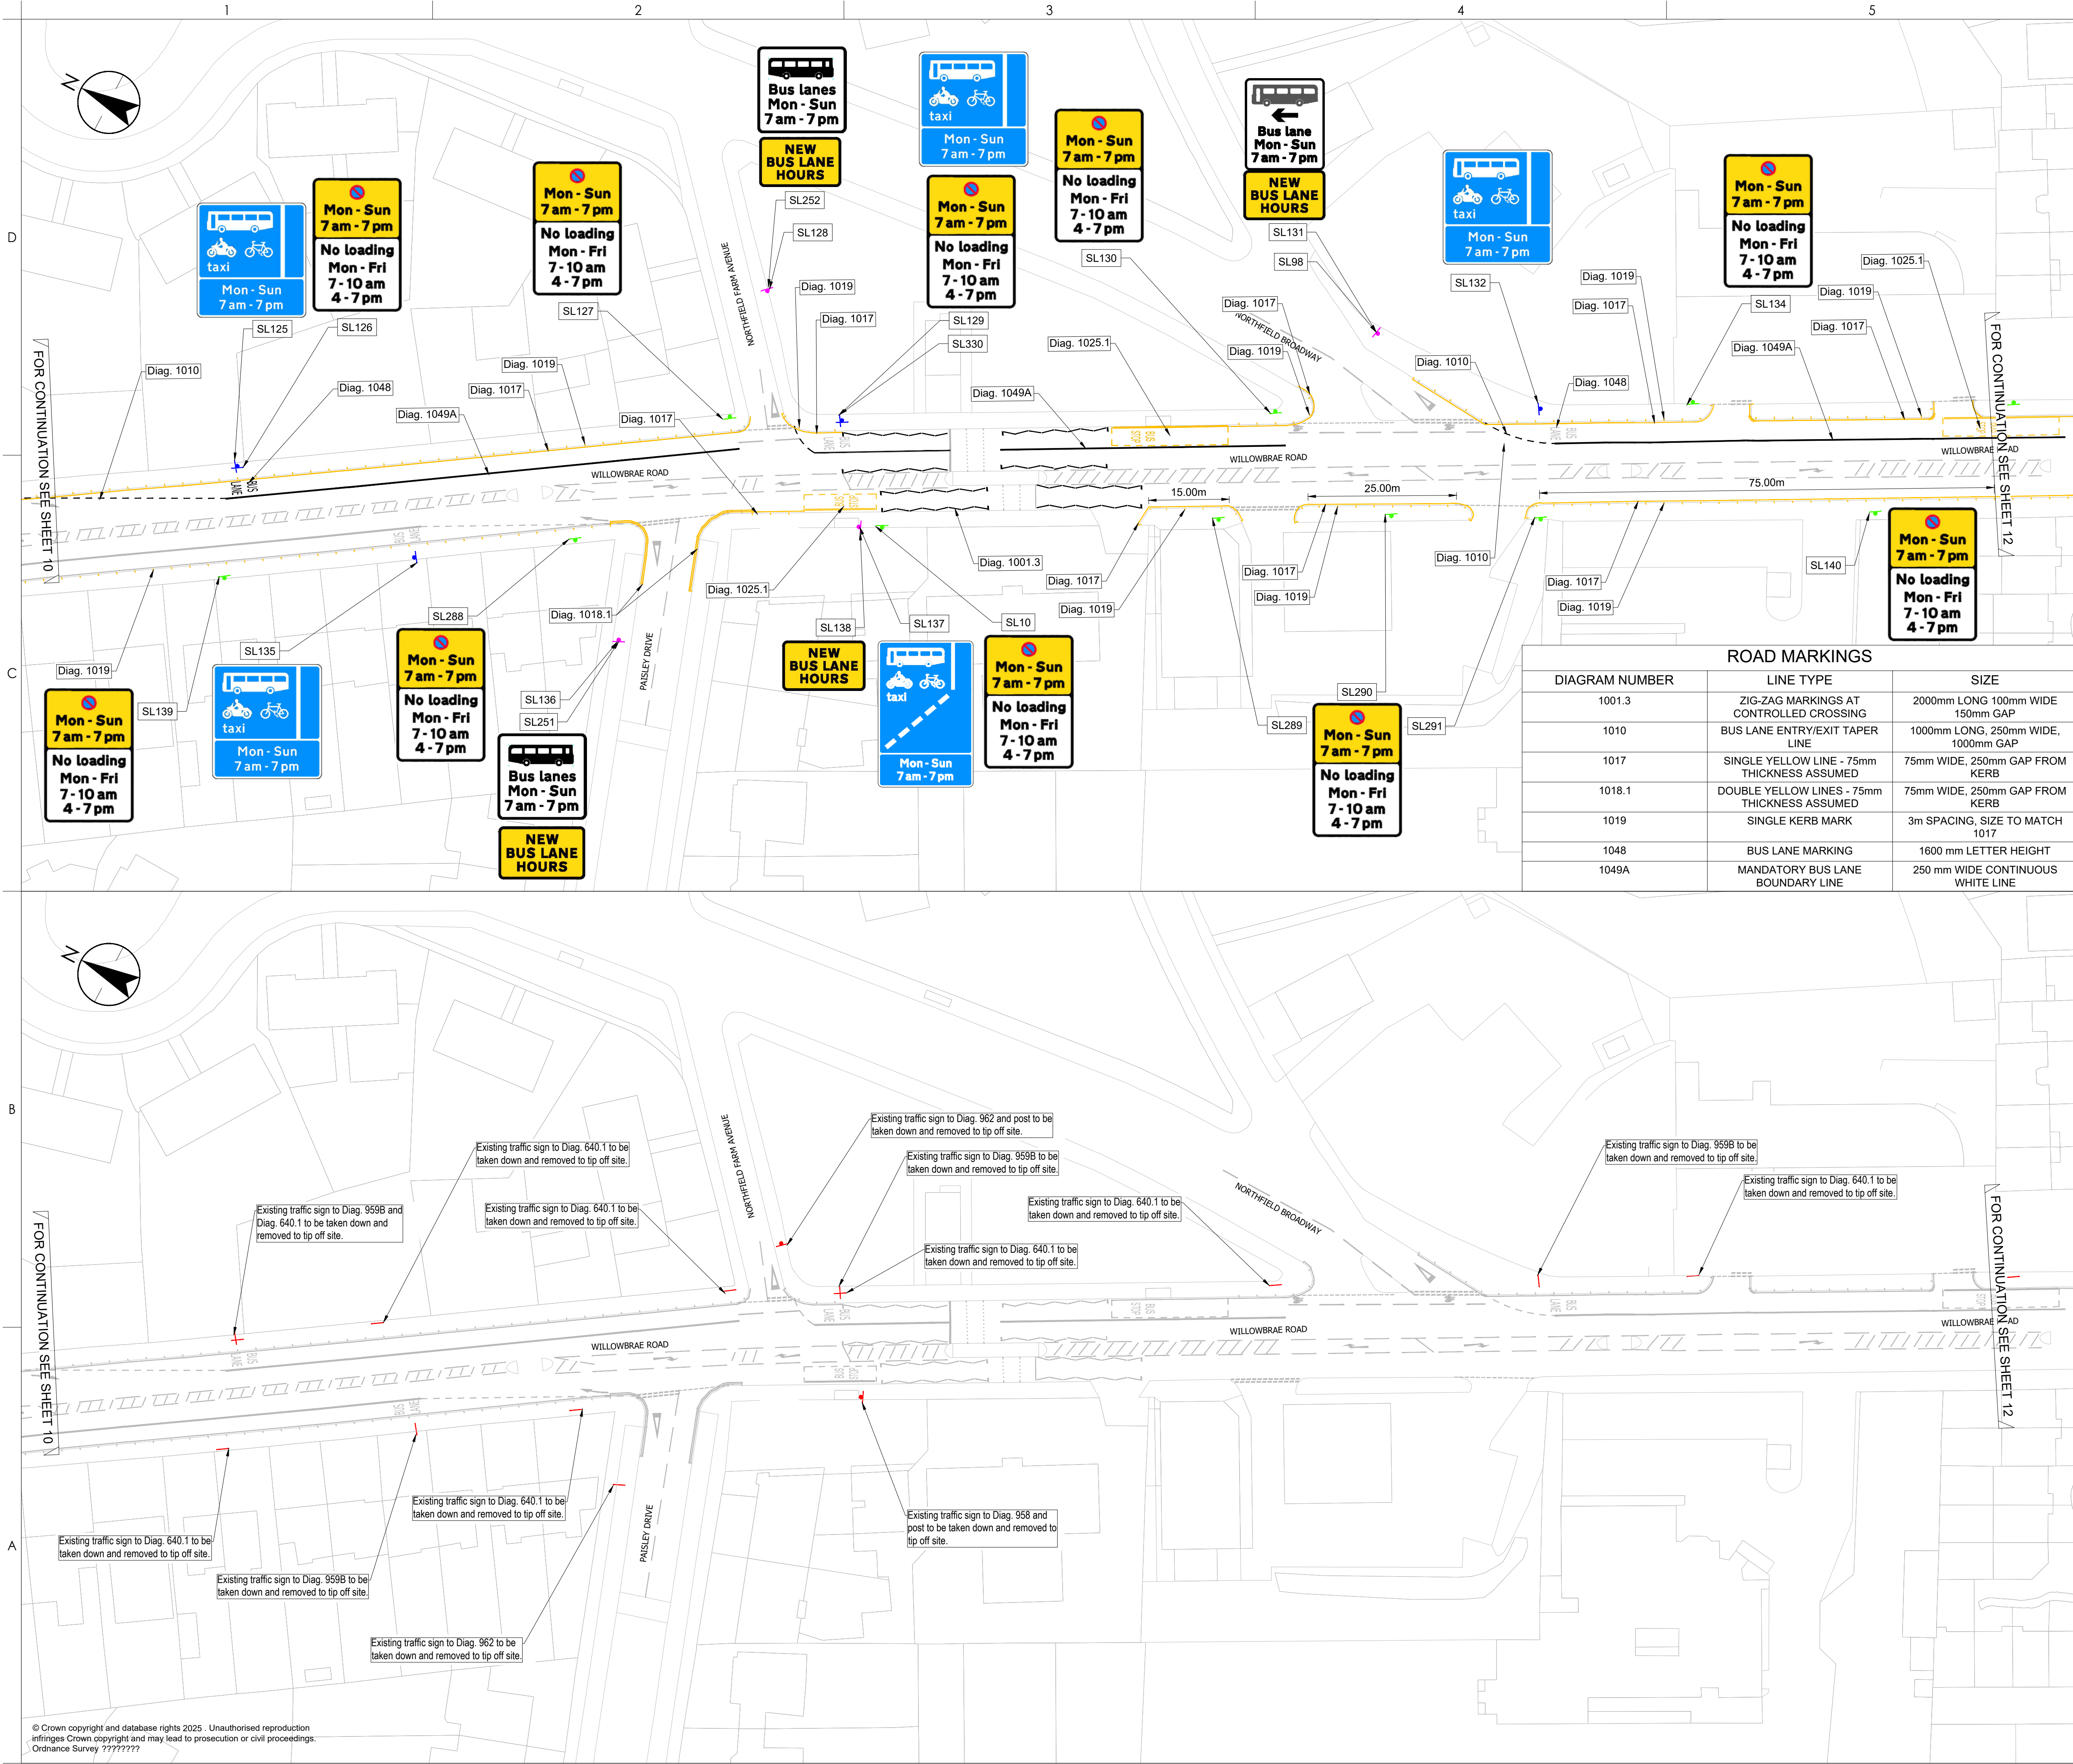

ROAD MARKINGS		
DIAGRAM NUMBER	LINE TYPE	SIZE
1017	SINGLE YELLOW LINE - 75mm THICKNESS ASSUMED	75mm WIDE, 250mm GAP FROM KERB
1018.1	DOUBLE YELLOW LINES - 75mm THICKNESS ASSUMED	75mm WIDE, 250mm GAP FROM KERB
1019	SINGLE KERB MARK	3m SPACING, SIZE TO MATCH 1017
1020.1	DOUBLE KERB MARK	3m SPACING, SIZE TO MATCH 1018.1
1049A	MANDATORY BUS LANE BOUNDARY LINE	250 mm WIDE CONTINUOUS WHITE LINE

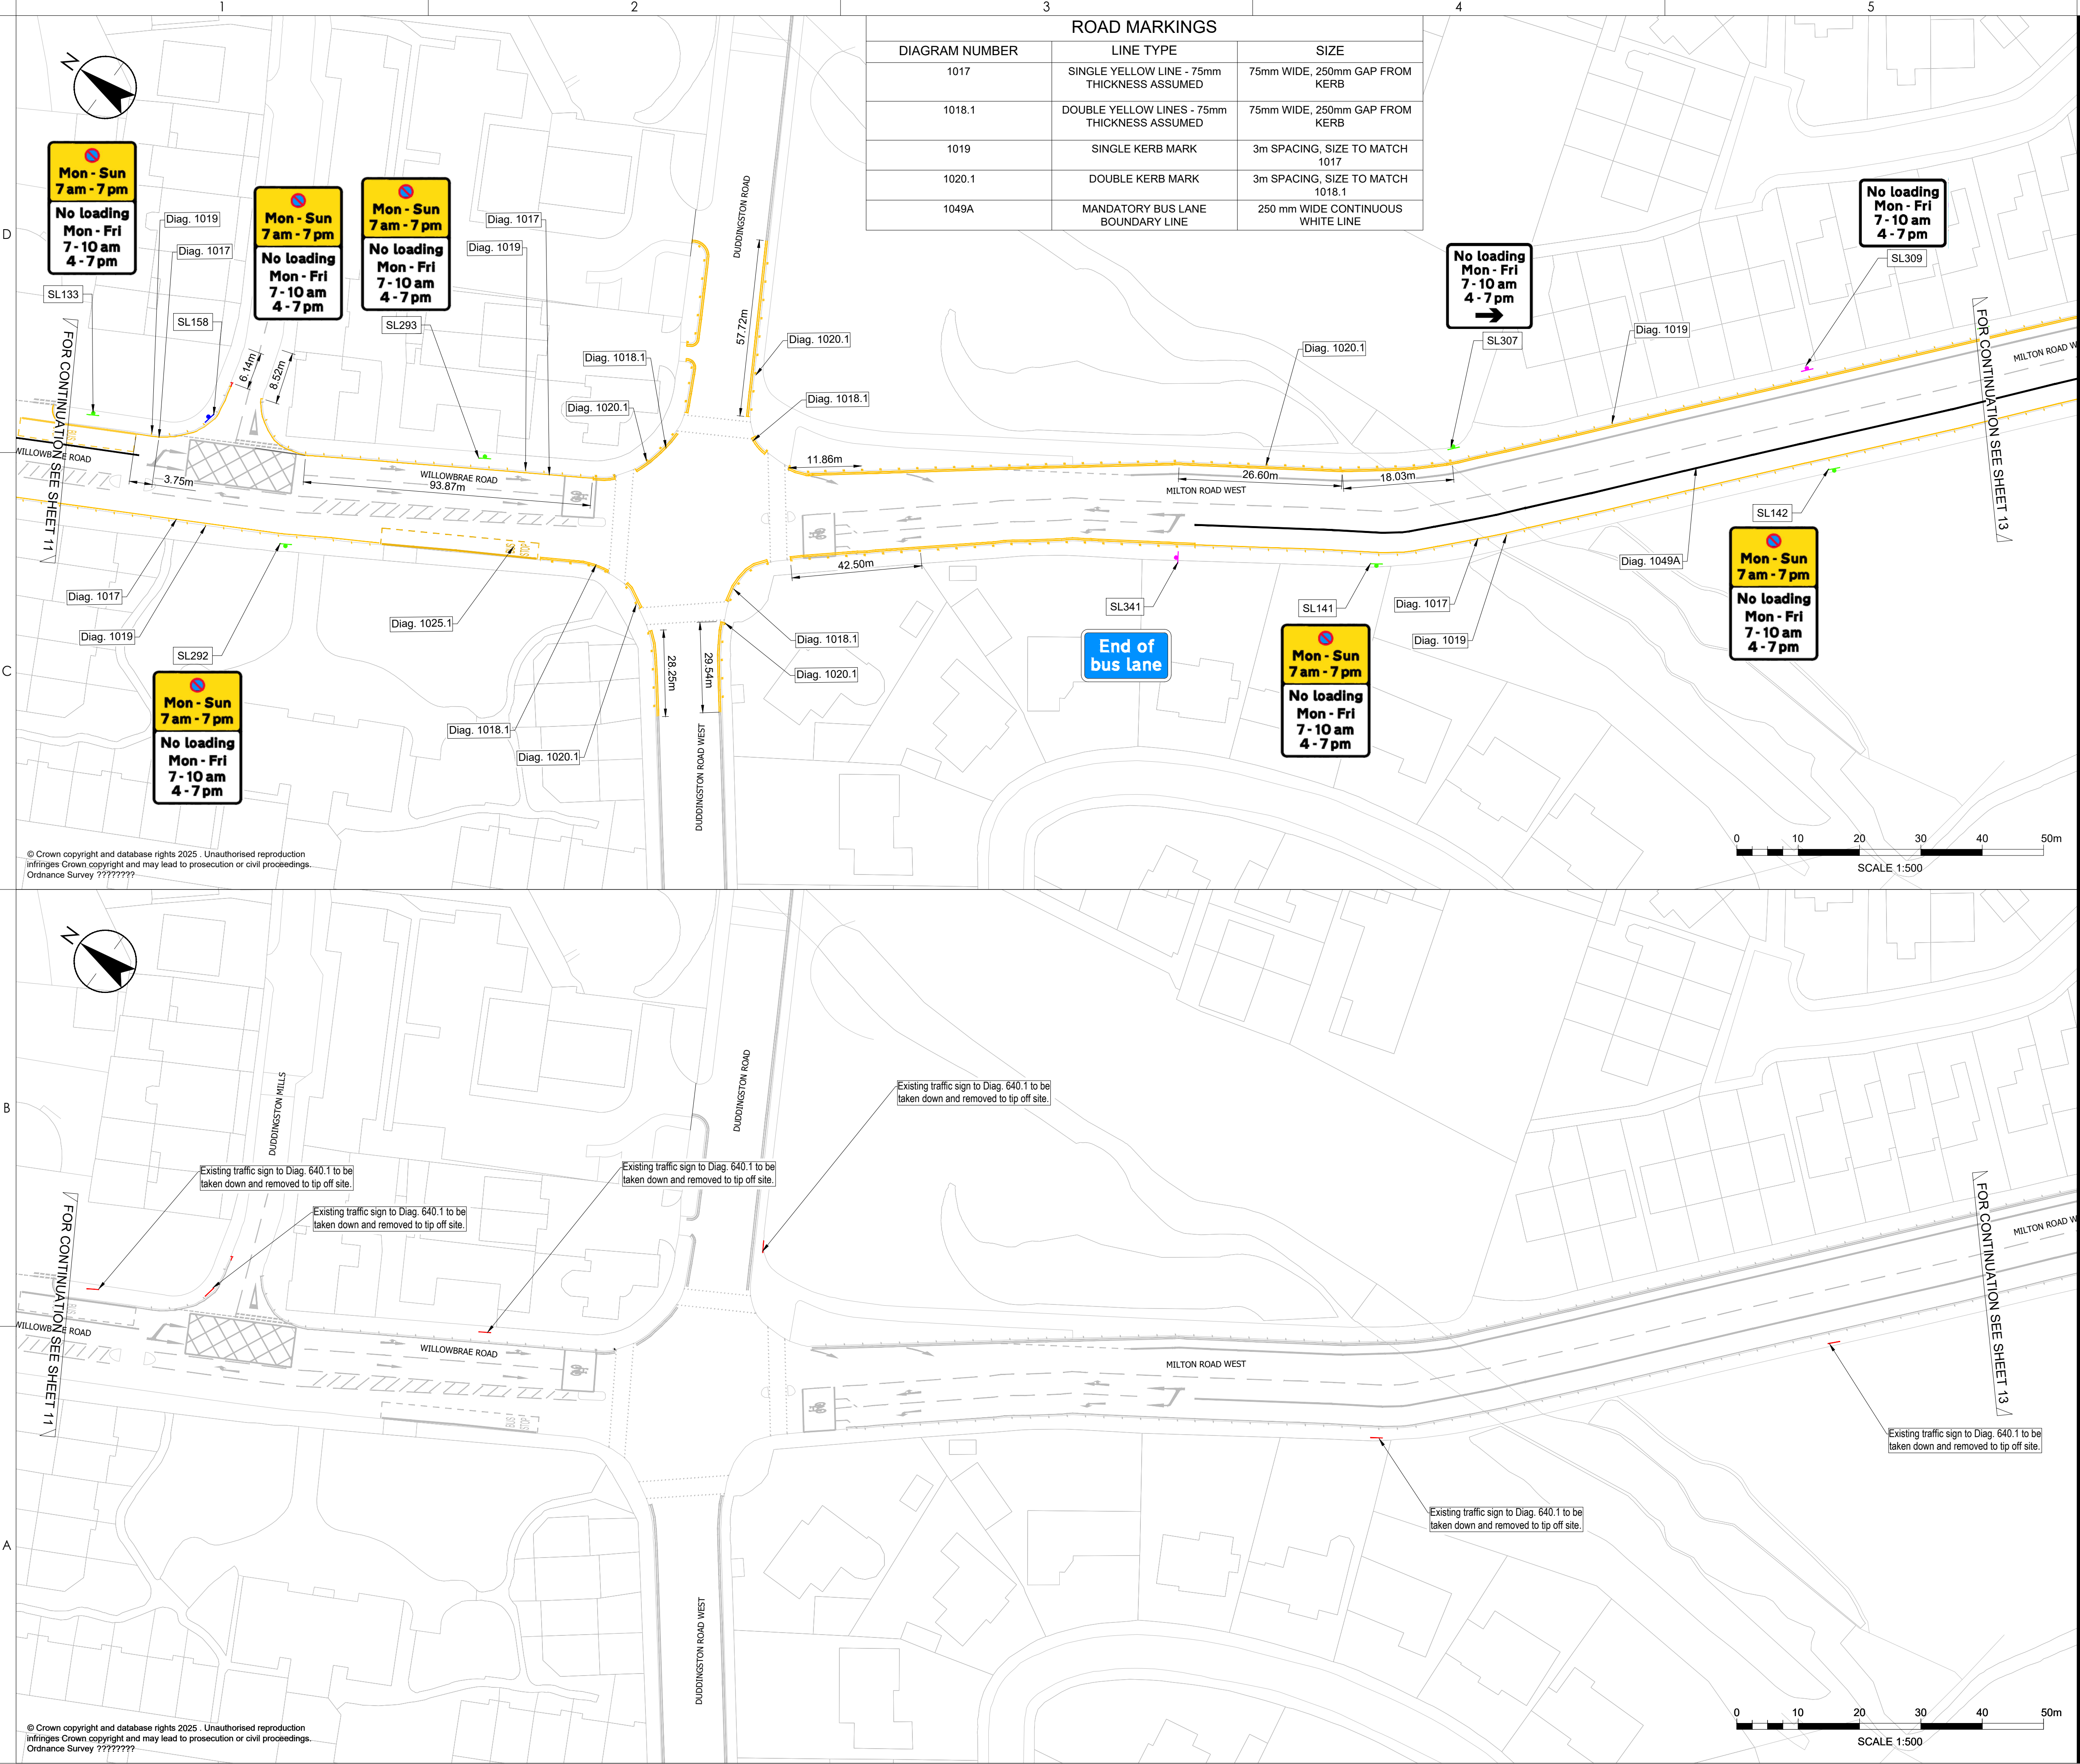

Copyright Reserved

The Contractor shall verify and be responsible for all dimensions. DO NOT scale the drawing. Any errors or omissions shall be reported to Stantec without delay. The Copyrights to all designs and drawings are the property of Stantec. Reproduction or use for any purpose other than that authorized by Stantec is forbidden.

Notes

UTILITIES NOTE: The position of any existing public or private sewers, utility services, plant or apparatus shown on this drawing is believed to be correct, but no warranty to this is expressed or implied. Other such plant or apparatus may also be present but not shown. The Contractor is therefore advised to undertake their own investigation where the presence of any existing sewers, services, plant or apparatus may affect their operations.

- NOTES
- CONTRACTOR IS RESPONSIBLE FOR VERIFYING THE LOCATION, EXTENT, AND DIMENSIONS OF ALL EXISTING ROAD MARKINGS ON SITE PRIOR TO UNDERTAKING THE WORKS AND CONFIRMING ANY DISCREPANCIES BETWEEN THE DRAWINGS AND EXISTING MARKINGS WHERE REQUIRED WITH THE COUNCIL OR THE DESIGNER (STANTEC) BEFORE PROCEEDING.
 - EXISTING ROAD MARKINGS TO BE REFRESHED IN ACCORDANCE WITH THE ROAD MARKING SCHEDULE (TSRGD) WHERE PRACTICABLE. WHERE EXISTING MARKINGS DIFFER FROM CURRENT STANDARDS AND ARE NOT BEING REMOVED, MATCH THE EXISTING WIDTH, SPACING, DIMENSIONS, AND ALIGNMENT TO AVOID VISIBLE DISCREPANCIES BETWEEN NEW AND UNDERLYING MARKINGS

GENERAL ARRANGEMENT LEGEND	
	SIGNS MOUNTED ON EXISTING POST
	SIGNS MOUNTED ON EXISTING LIGHTING COLUMN
	SIGNS MOUNTED ON NEW POST
	SIGNS MOUNTED TO EXISTING GUARD RAILING
	PROPOSED YELLOW ROAD MARKINGS
	PROPOSED WHITE ROAD MARKINGS
	EXISTING ROAD MARKINGS

LEGEND	
	SIGNS TO BE REMOVED
	EXISTING ROAD MARKINGS

P05 UPDATED FOLLOWING COMMENTS	NW	ET	2026.08.14
P04 UPDATED FOLLOWING COMMENTS	MT	ET	2026.07.17
P03 DRAWING UPDATED FOLLOWING COMMENTS	HC	ET	2026.06.11
P02 DRAWING UPDATED FOLLOWING COMMENTS	HC	ET	2026.02.27
P01 FIRST ISSUE	HC	ET	2025.12.16
Issued/Revision	By	Appd	YYYY.MM.DD

	MT	MT	ET	2026.08.14
	Dwn.	Dsgn.	Chkd.	YYYY.MM.DD

Issue Status

S3 - FOR REVIEW AND COMMENT

This document is suitable only for the purpose noted above. Use of this document for any other purpose is not permitted.

Client/Project Logo

• EDINBURGH •
YOUR COUNCIL – YOUR CITY

Client/Project
CITY OF EDINBURGH COUNCIL

777 MONITORING

Title
GENERAL ARRANGEMENT & SITE CLEARANCE

SHEET 12 OF 19

Project No. 332612092	A1 Scale 1:500
Revision P05	Drawing No. 332612092-STN-GEN-A1-DR-CH-0012

Copyright Reserved

The Contractor shall verify and be responsible for all dimensions. DO NOT scale the drawing.
Any errors or omissions shall be reported to Stantec without delay.
The Copyrights to all designs and drawings are the property of Stantec.
Reproduction or use for any purpose other than that authorised by Stantec is forbidden.

Notes

UTILITIES NOTE: The position of any existing public or private sewers, utility services, plant or apparatus shown on this drawing is believed to be correct, but no warranty to this is expressed or implied. Other such plant or apparatus may also be present but not shown. The Contractor is therefore advised to undertake their own investigation where the presence of any existing sewers, services, plant or apparatus may affect their operations.

NOTES

- CONTRACTOR IS RESPONSIBLE FOR VERIFYING THE LOCATION, EXTENT, AND DIMENSIONS OF ALL EXISTING ROAD MARKINGS ON SITE PRIOR TO UNDERTAKING THE WORKS AND CONFIRMING ANY DISCREPANCIES BETWEEN THE DRAWINGS AND EXISTING MARKINGS WHERE REQUIRED WITH THE COUNCIL OR THE DESIGNER (STANTEC) BEFORE PROCEEDING.
- EXISTING ROAD MARKINGS TO BE REFRESHED IN ACCORDANCE WITH THE ROAD MARKING SCHEDULE (TSRGD) WHERE PRACTICABLE. WHERE EXISTING MARKINGS DIFFER FROM CURRENT STANDARDS AND ARE NOT BEING REMOVED, MATCH THE EXISTING WIDTH, SPACING, DIMENSIONS, AND ALIGNMENT TO AVOID VISIBLE DISCREPANCIES BETWEEN NEW AND UNDERLYING MARKINGS

GENERAL ARRANGEMENT LEGEND

- Signs mounted on existing post
- Signs mounted on existing lighting column
- Signs mounted on new post
- Signs mounted to existing guard railing
- Proposed yellow road markings
- Proposed white road markings
- Existing road markings

LEGEND

- Signs to be removed
- Existing road markings

P05 - UPDATED FOLLOWING COMMENTS	NW	ET	2026.08.14
P04 - UPDATED FOLLOWING COMMENTS	MT	ET	2026.07.17
P03 - DRAWING UPDATED FOLLOWING COMMENTS	HC	ET	2026.06.11
P02 - DRAWING UPDATED FOLLOWING COMMENTS	HC	ET	2026.02.27
P01 - FIRST ISSUE	HC	ET	2025.12.16
Issued/Revision	By	Appd	YYYY.MM.DD

	MT	MT	ET	2026.08.14
	Dwn.	Dsgn.	Chkd.	YYYY.MM.DD

Issue Status

**S3 - FOR REVIEW
AND COMMENT**

This document is suitable only for the
purpose noted above.
Use of this document for any other
purpose is not permitted.

Client/Project Logo

• EDINBURGH •
YOUR COUNCIL - YOUR CITY


Client/Project
CITY OF EDINBURGH COUNCIL

777 MONITORING

Title
**GENERAL ARRANGEMENT & SITE
CLEARANCE**

SHEET 13 OF 19

Project No. 332612092	A1 Scale 1:500
Revision P05	Drawing No. 332612092-STN-GEN-A1-DR-CH-0013

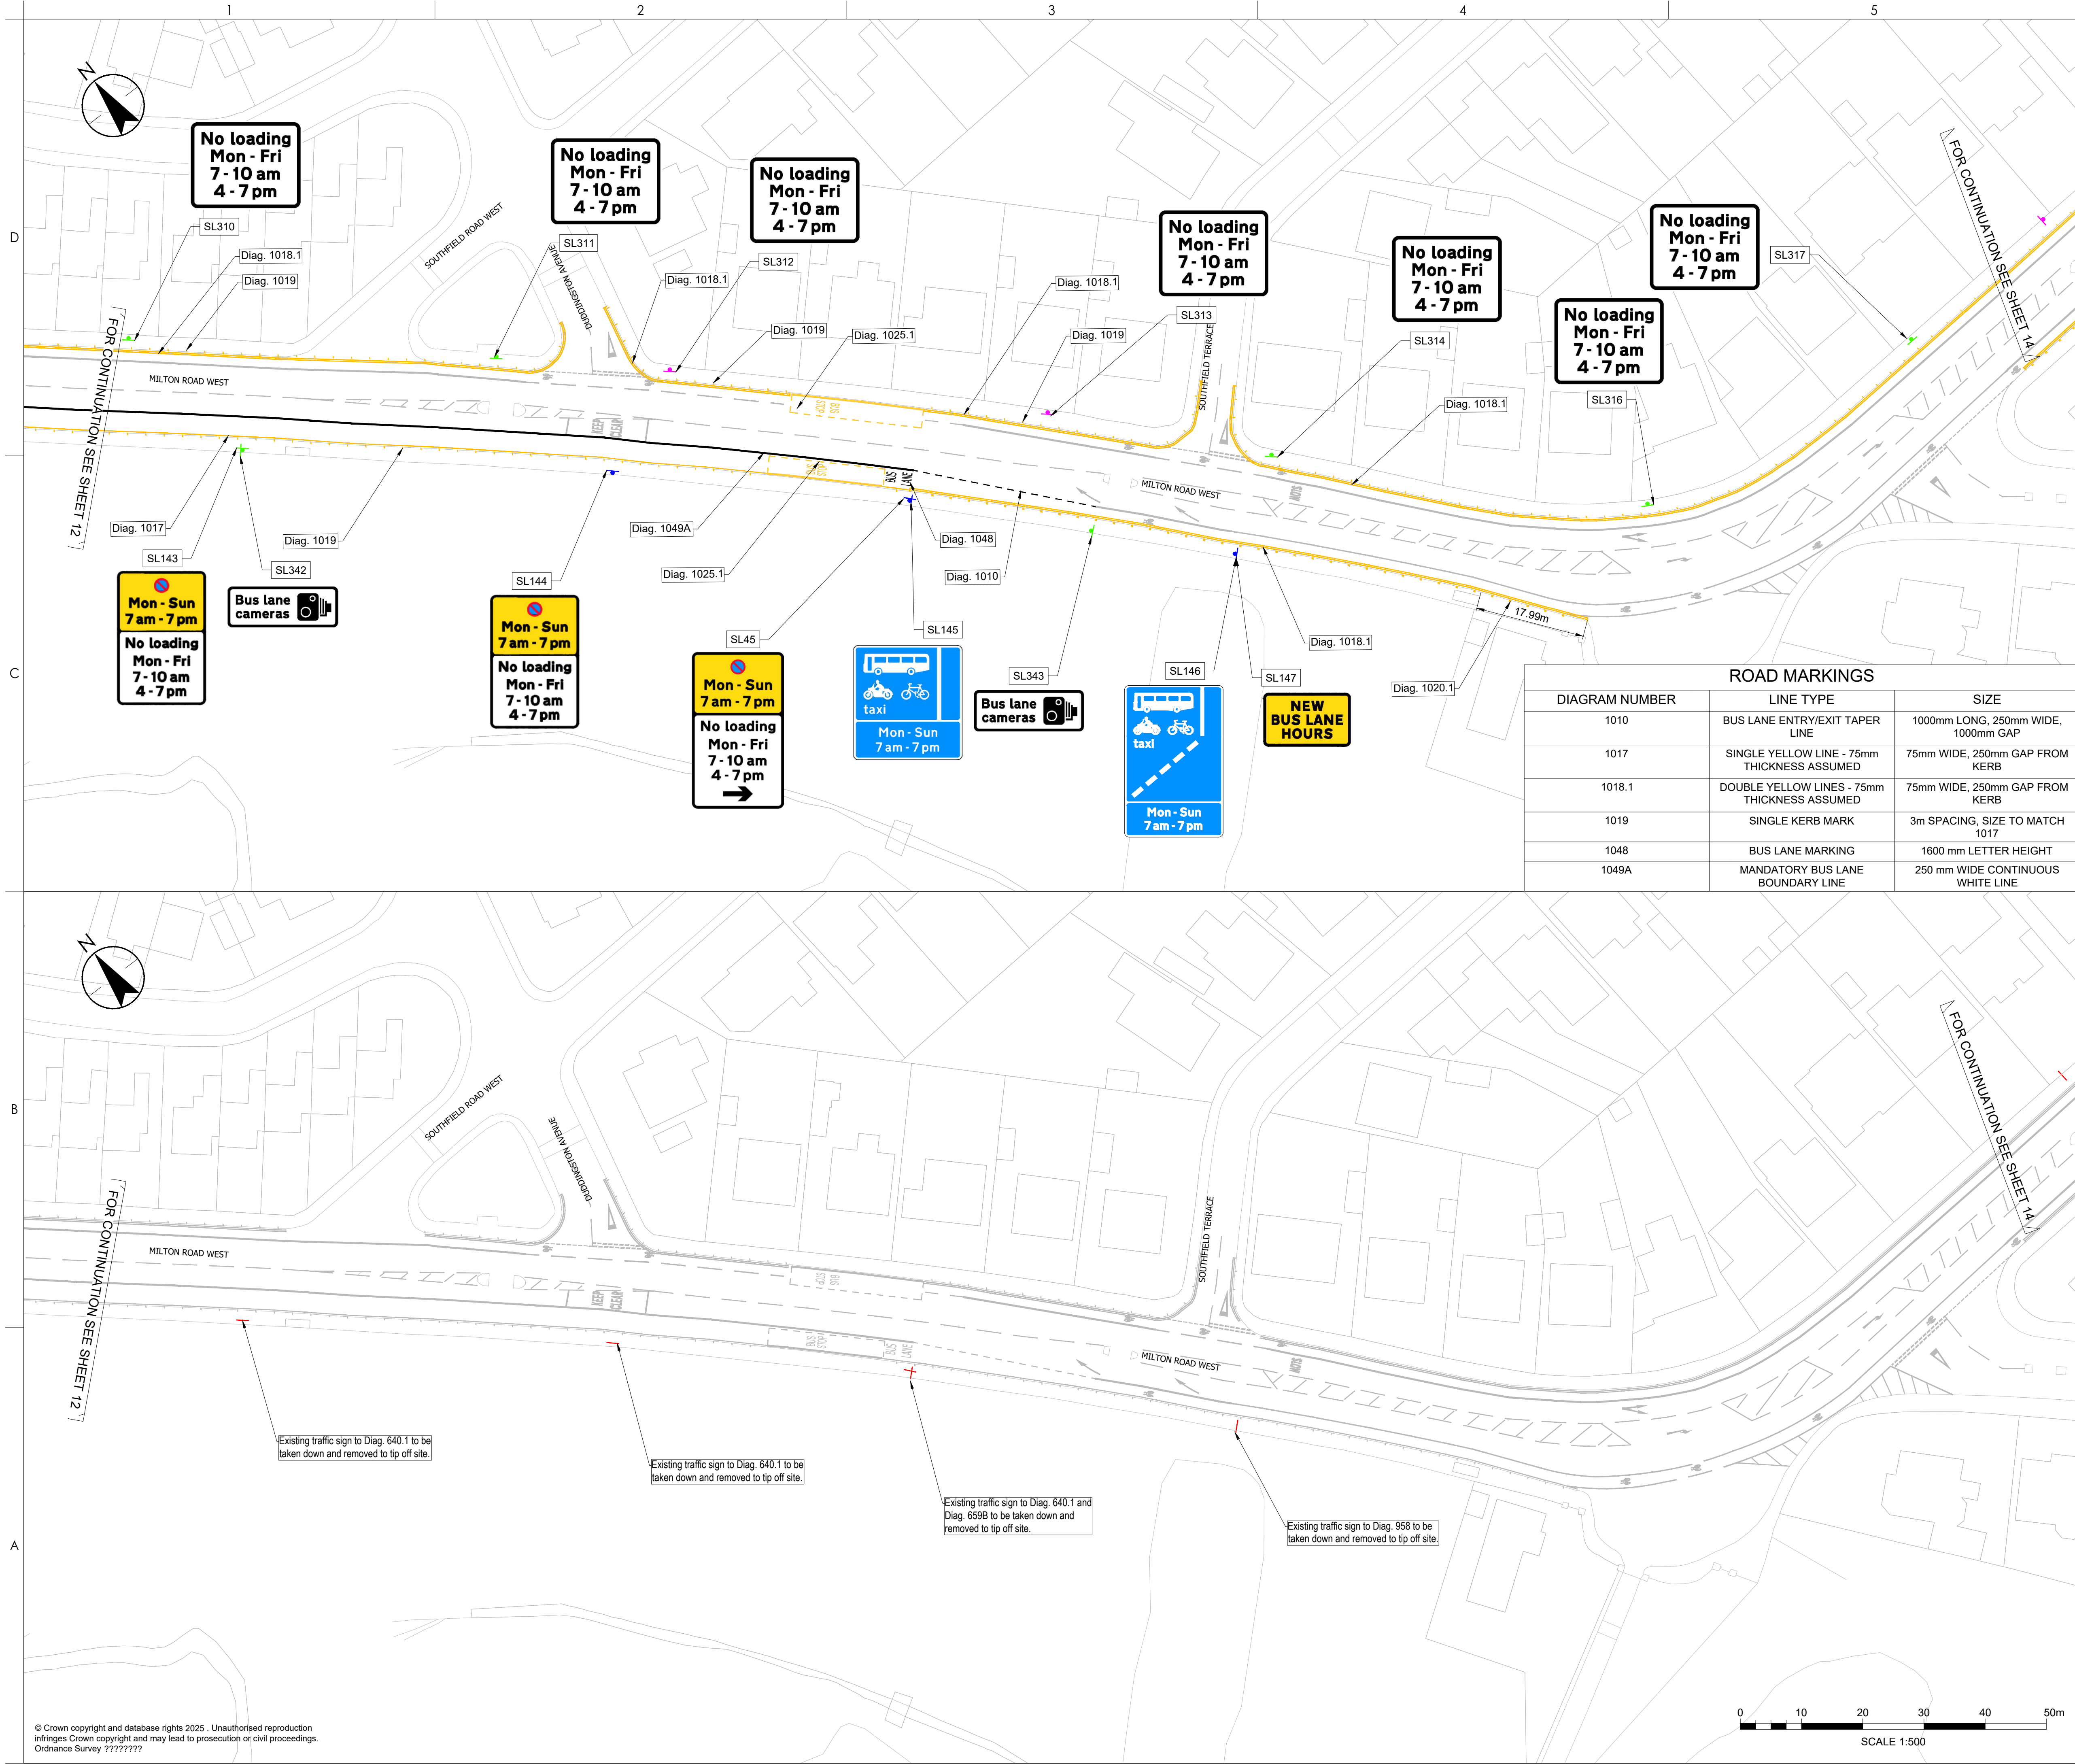

Copyright Reserved

The Contractor shall verify and be responsible for all dimensions. DO NOT scale the drawing.
Any errors or omissions shall be reported to Stantec without delay.
The Copyrights to all designs and drawings are the property of Stantec.
Reproduction or use for any purpose other than that authorised by Stantec is forbidden.

Notes

UTILITIES NOTE: The position of any existing public or private sewers, utility services, plant or apparatus shown on this drawing is believed to be correct, but no warranty to this is expressed or implied. Other such plant or apparatus may also be present but not shown. The Contractor is therefore advised to undertake their own investigation where the presence of any existing sewers, services, plant or apparatus may affect their operations.

NOTES

- CONTRACTOR IS RESPONSIBLE FOR VERIFYING THE LOCATION, EXTENT, AND DIMENSIONS OF ALL EXISTING ROAD MARKINGS ON SITE PRIOR TO UNDERTAKING THE WORKS AND CONFIRMING ANY DISCREPANCIES BETWEEN THE DRAWINGS AND EXISTING MARKINGS WHERE REQUIRED WITH THE COUNCIL OR THE DESIGNER (STANTEC) BEFORE PROCEEDING.
- EXISTING ROAD MARKINGS TO BE REFRESHED IN ACCORDANCE WITH THE ROAD MARKING SCHEDULE (TSRGD) WHERE PRACTICABLE. WHERE EXISTING MARKINGS DIFFER FROM CURRENT STANDARDS AND ARE NOT BEING REMOVED, MATCH THE EXISTING WIDTH, SPACING, DIMENSIONS, AND ALIGNMENT TO AVOID VISIBLE DISCREPANCIES BETWEEN NEW AND UNDERLYING MARKINGS

GENERAL ARRANGEMENT LEGEND

- Signs mounted on existing post
- Signs mounted on existing lighting column
- Signs mounted on new post
- Signs mounted to existing guard railing
- Proposed yellow road markings
- Proposed white road markings
- Existing road markings

LEGEND

- Signs to be removed
- Existing road markings

P05 UPDATED FOLLOWING COMMENTS	NW	ET	2026.08.14
P04 UPDATED FOLLOWING COMMENTS	MT	ET	2026.07.17
P03 DRAWING UPDATED FOLLOWING COMMENTS	HC	ET	2026.06.11
P02 DRAWING UPDATED FOLLOWING COMMENTS	HC	ET	2026.02.27
P01 FIRST ISSUE	HC	ET	2025.12.16
Issued/Revision	By	Appd	YYYY.MM.DD

	MT	MT	ET	2026.08.14
	Dwn.	Dsgn.	Chkd.	YYYY.MM.DD

Issue Status

S3 - FOR REVIEW AND COMMENT

This document is suitable only for the purpose noted above.
Use of this document for any other purpose is not permitted.

Client/Project Logo




Client/Project
CITY OF EDINBURGH COUNCIL

777 MONITORING

GENERAL ARRANGEMENT & SITE CLEARANCE

SHEET 14 OF 19

Project No.	A1 Scale
332612092	1:500
Revision	Drawing No.
P05	332612092-STN-GEN-A1-DR-CH-0014

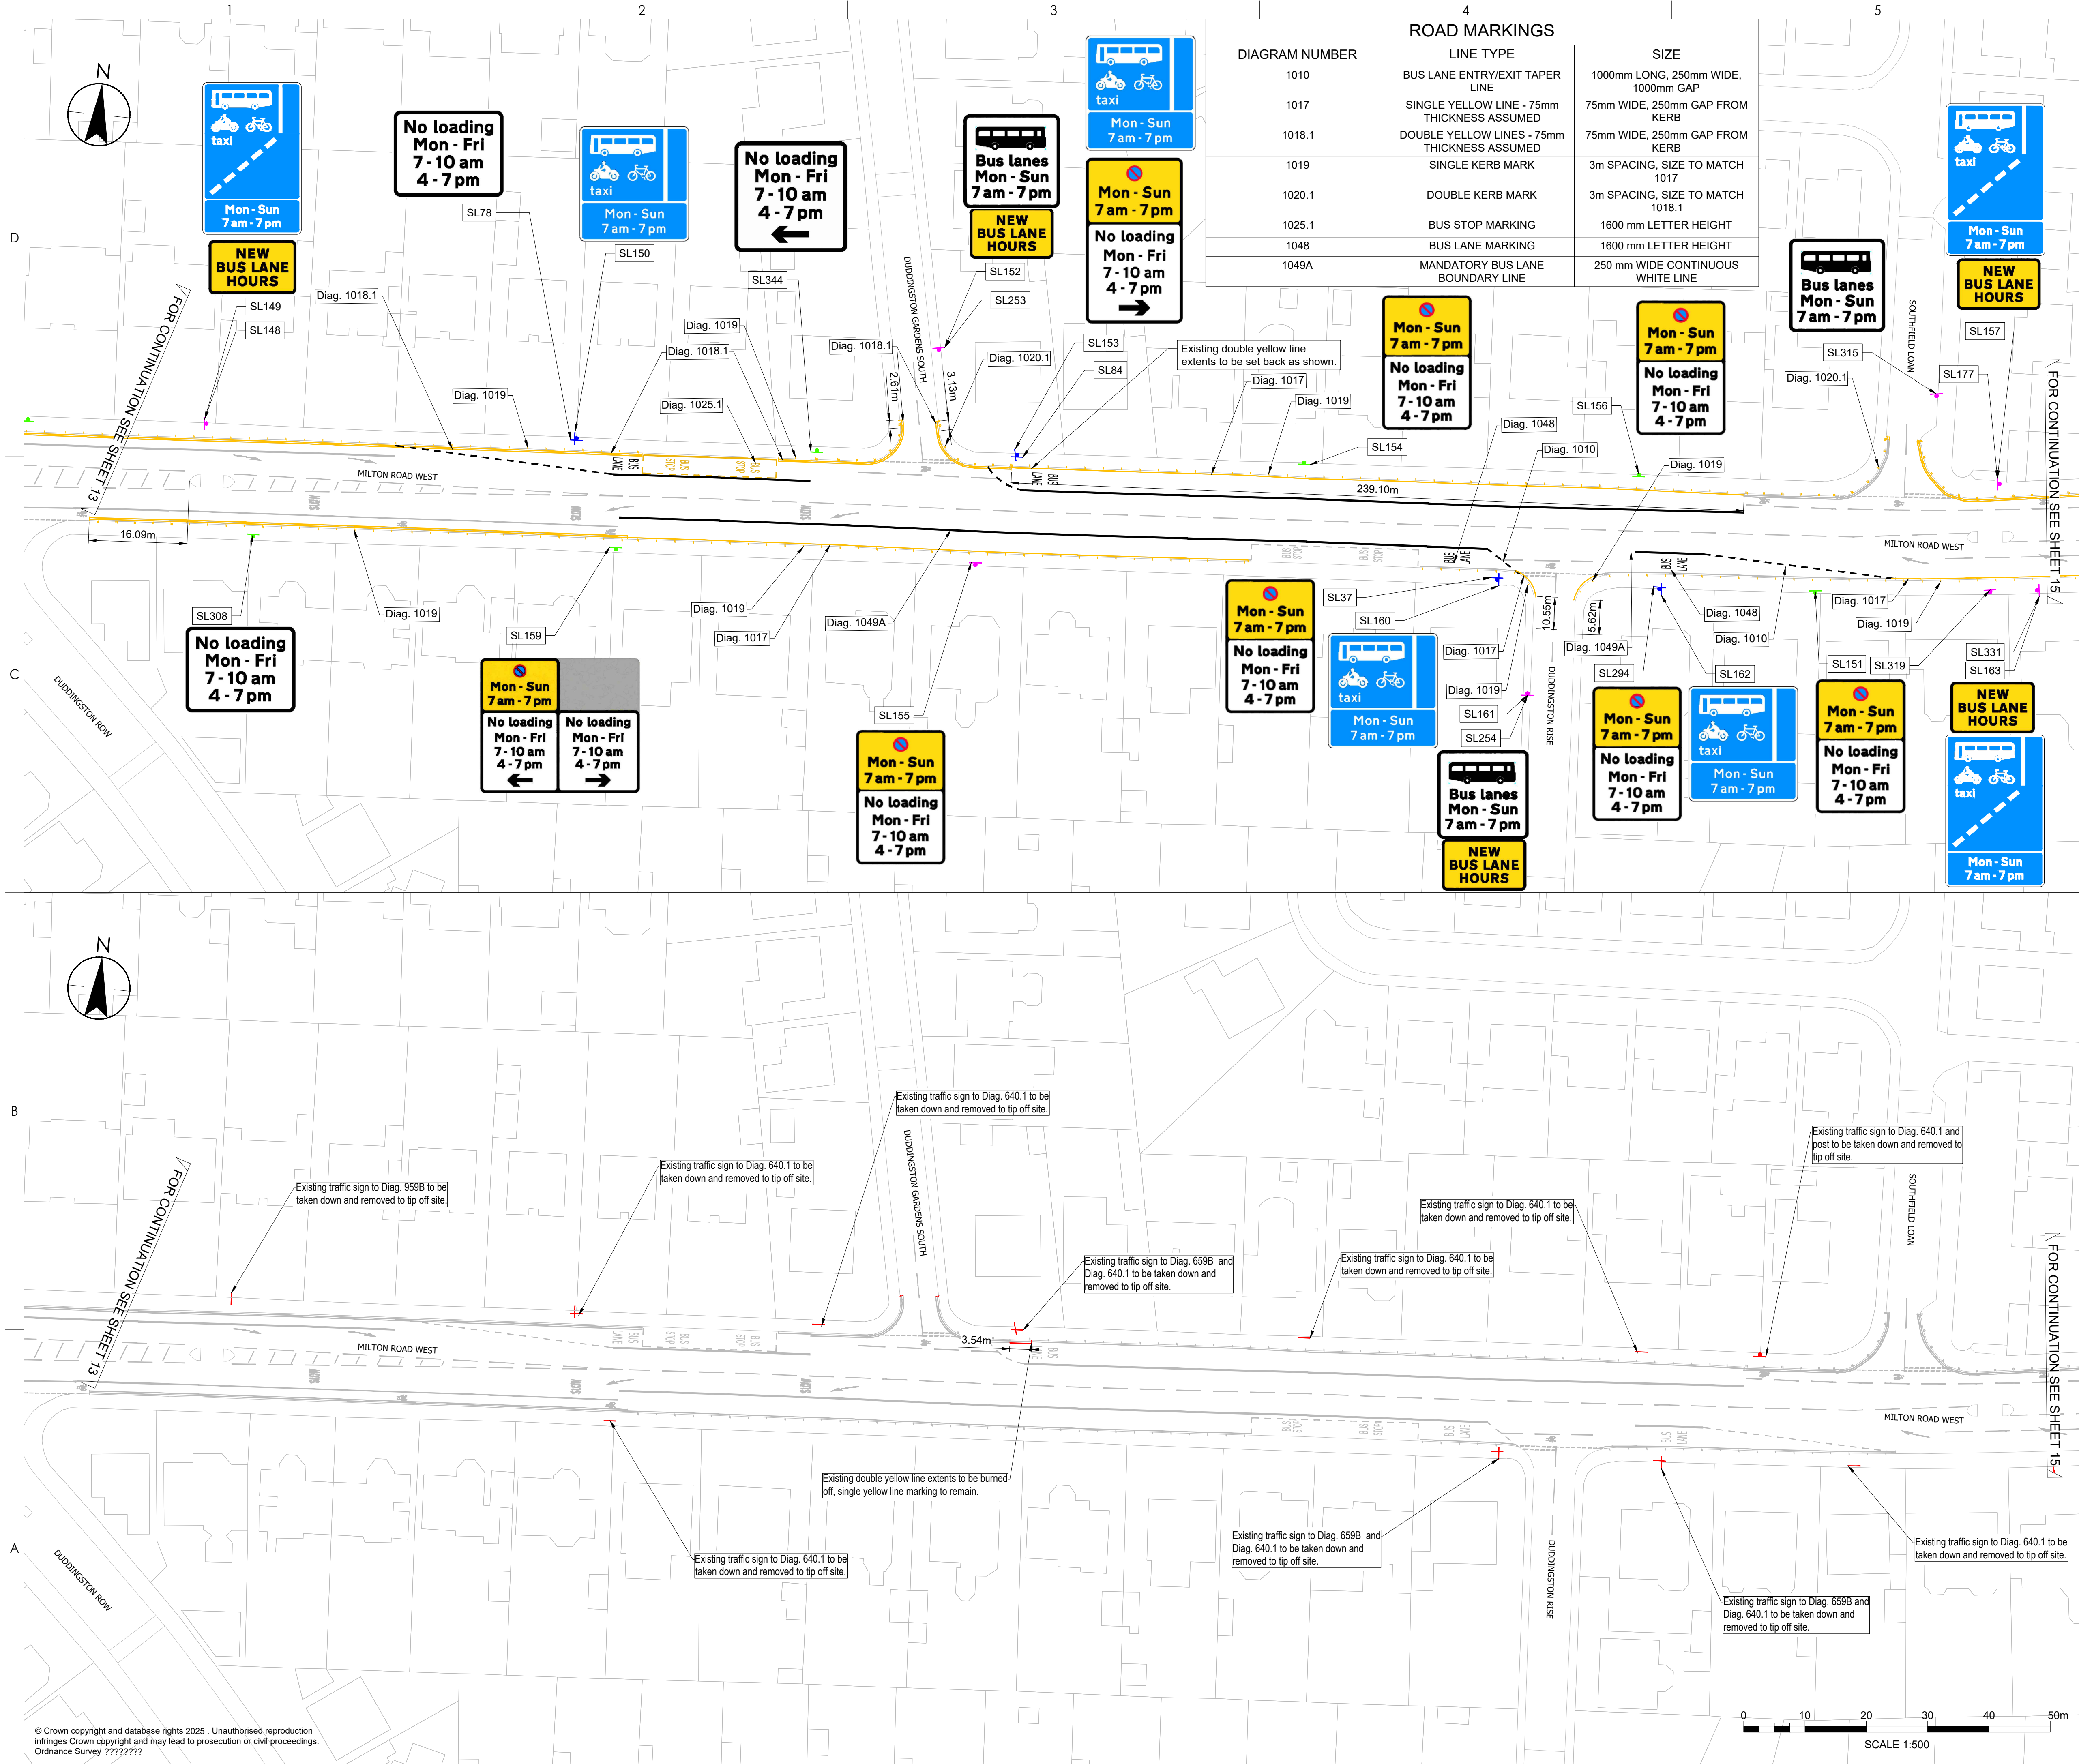

Copyright Reserved

The Contractor shall verify and be responsible for all dimensions. DO NOT scale the drawing.
Any errors or omissions shall be reported to Stantec without delay.
The Copyrights to all designs and drawings are the property of Stantec.
Reproduction or use for any purpose other than that authorised by Stantec is forbidden.

Notes

UTILITIES NOTE: The position of any existing public or private sewers, utility services, plant or apparatus shown on this drawing is believed to be correct, but no warranty to this is expressed or implied. Other such plant or apparatus may also be present but not shown. The Contractor is therefore advised to undertake their own investigation where the presence of any existing sewers, services, plant or apparatus may affect their operations.

NOTES

- CONTRACTOR IS RESPONSIBLE FOR VERIFYING THE LOCATION, EXTENT, AND DIMENSIONS OF ALL EXISTING ROAD MARKINGS ON SITE PRIOR TO UNDERTAKING THE WORKS AND CONFIRMING ANY DISCREPANCIES BETWEEN THE DRAWINGS AND EXISTING MARKINGS WHERE REQUIRED WITH THE COUNCIL OR THE DESIGNER (STANTEC) BEFORE PROCEEDING.
- EXISTING ROAD MARKINGS TO BE REFRESHED IN ACCORDANCE WITH THE ROAD MARKING SCHEDULE (TSRGD) WHERE PRACTICABLE. WHERE EXISTING MARKINGS DIFFER FROM CURRENT STANDARDS AND ARE NOT BEING REMOVED, MATCH THE EXISTING WIDTH, SPACING, DIMENSIONS, AND ALIGNMENT TO AVOID VISIBLE DISCREPANCIES BETWEEN NEW AND UNDERLYING MARKINGS

GENERAL ARRANGEMENT LEGEND

- Signs mounted on existing post
- Signs mounted on existing lighting column
- Signs mounted on new post
- Signs mounted to existing guard railing
- Proposed yellow road markings
- Proposed white road markings
- Existing road markings

LEGEND

- Signs to be removed
- Existing road markings

P05 - UPDATED FOLLOWING COMMENTS	NW	ET	2026.08.14
P04 - UPDATED FOLLOWING COMMENTS	MT	ET	2026.07.17
P03 - DRAWING UPDATED FOLLOWING COMMENTS	HC	ET	2026.06.11
P02 - DRAWING UPDATED FOLLOWING COMMENTS	HC	ET	2026.02.27
P01 - FIRST ISSUE	HC	ET	2025.12.16
Issued/Revision	By	Appd	YYYY.MM.DD

	MT	MT	ET	2026.08.14
	Dwn.	Dsgn.	Chkd.	YYYY.MM.DD

Issue Status

S3 - FOR REVIEW AND COMMENT

This document is suitable only for the purpose noted above.
Use of this document for any other purpose is not permitted.

Client/Project Logo

EDINBURGH
YOUR COUNCIL - YOUR CITY


Client/Project
CITY OF EDINBURGH COUNCIL

777 MONITORING

Title
GENERAL ARRANGEMENT & SITE CLEARANCE

SHEET 15 OF 19

Project No.	A1 Scale
332612092	1:500
Revision	Drawing No.
P05	332612092-STN-GEN-A1-DR-CH-0015

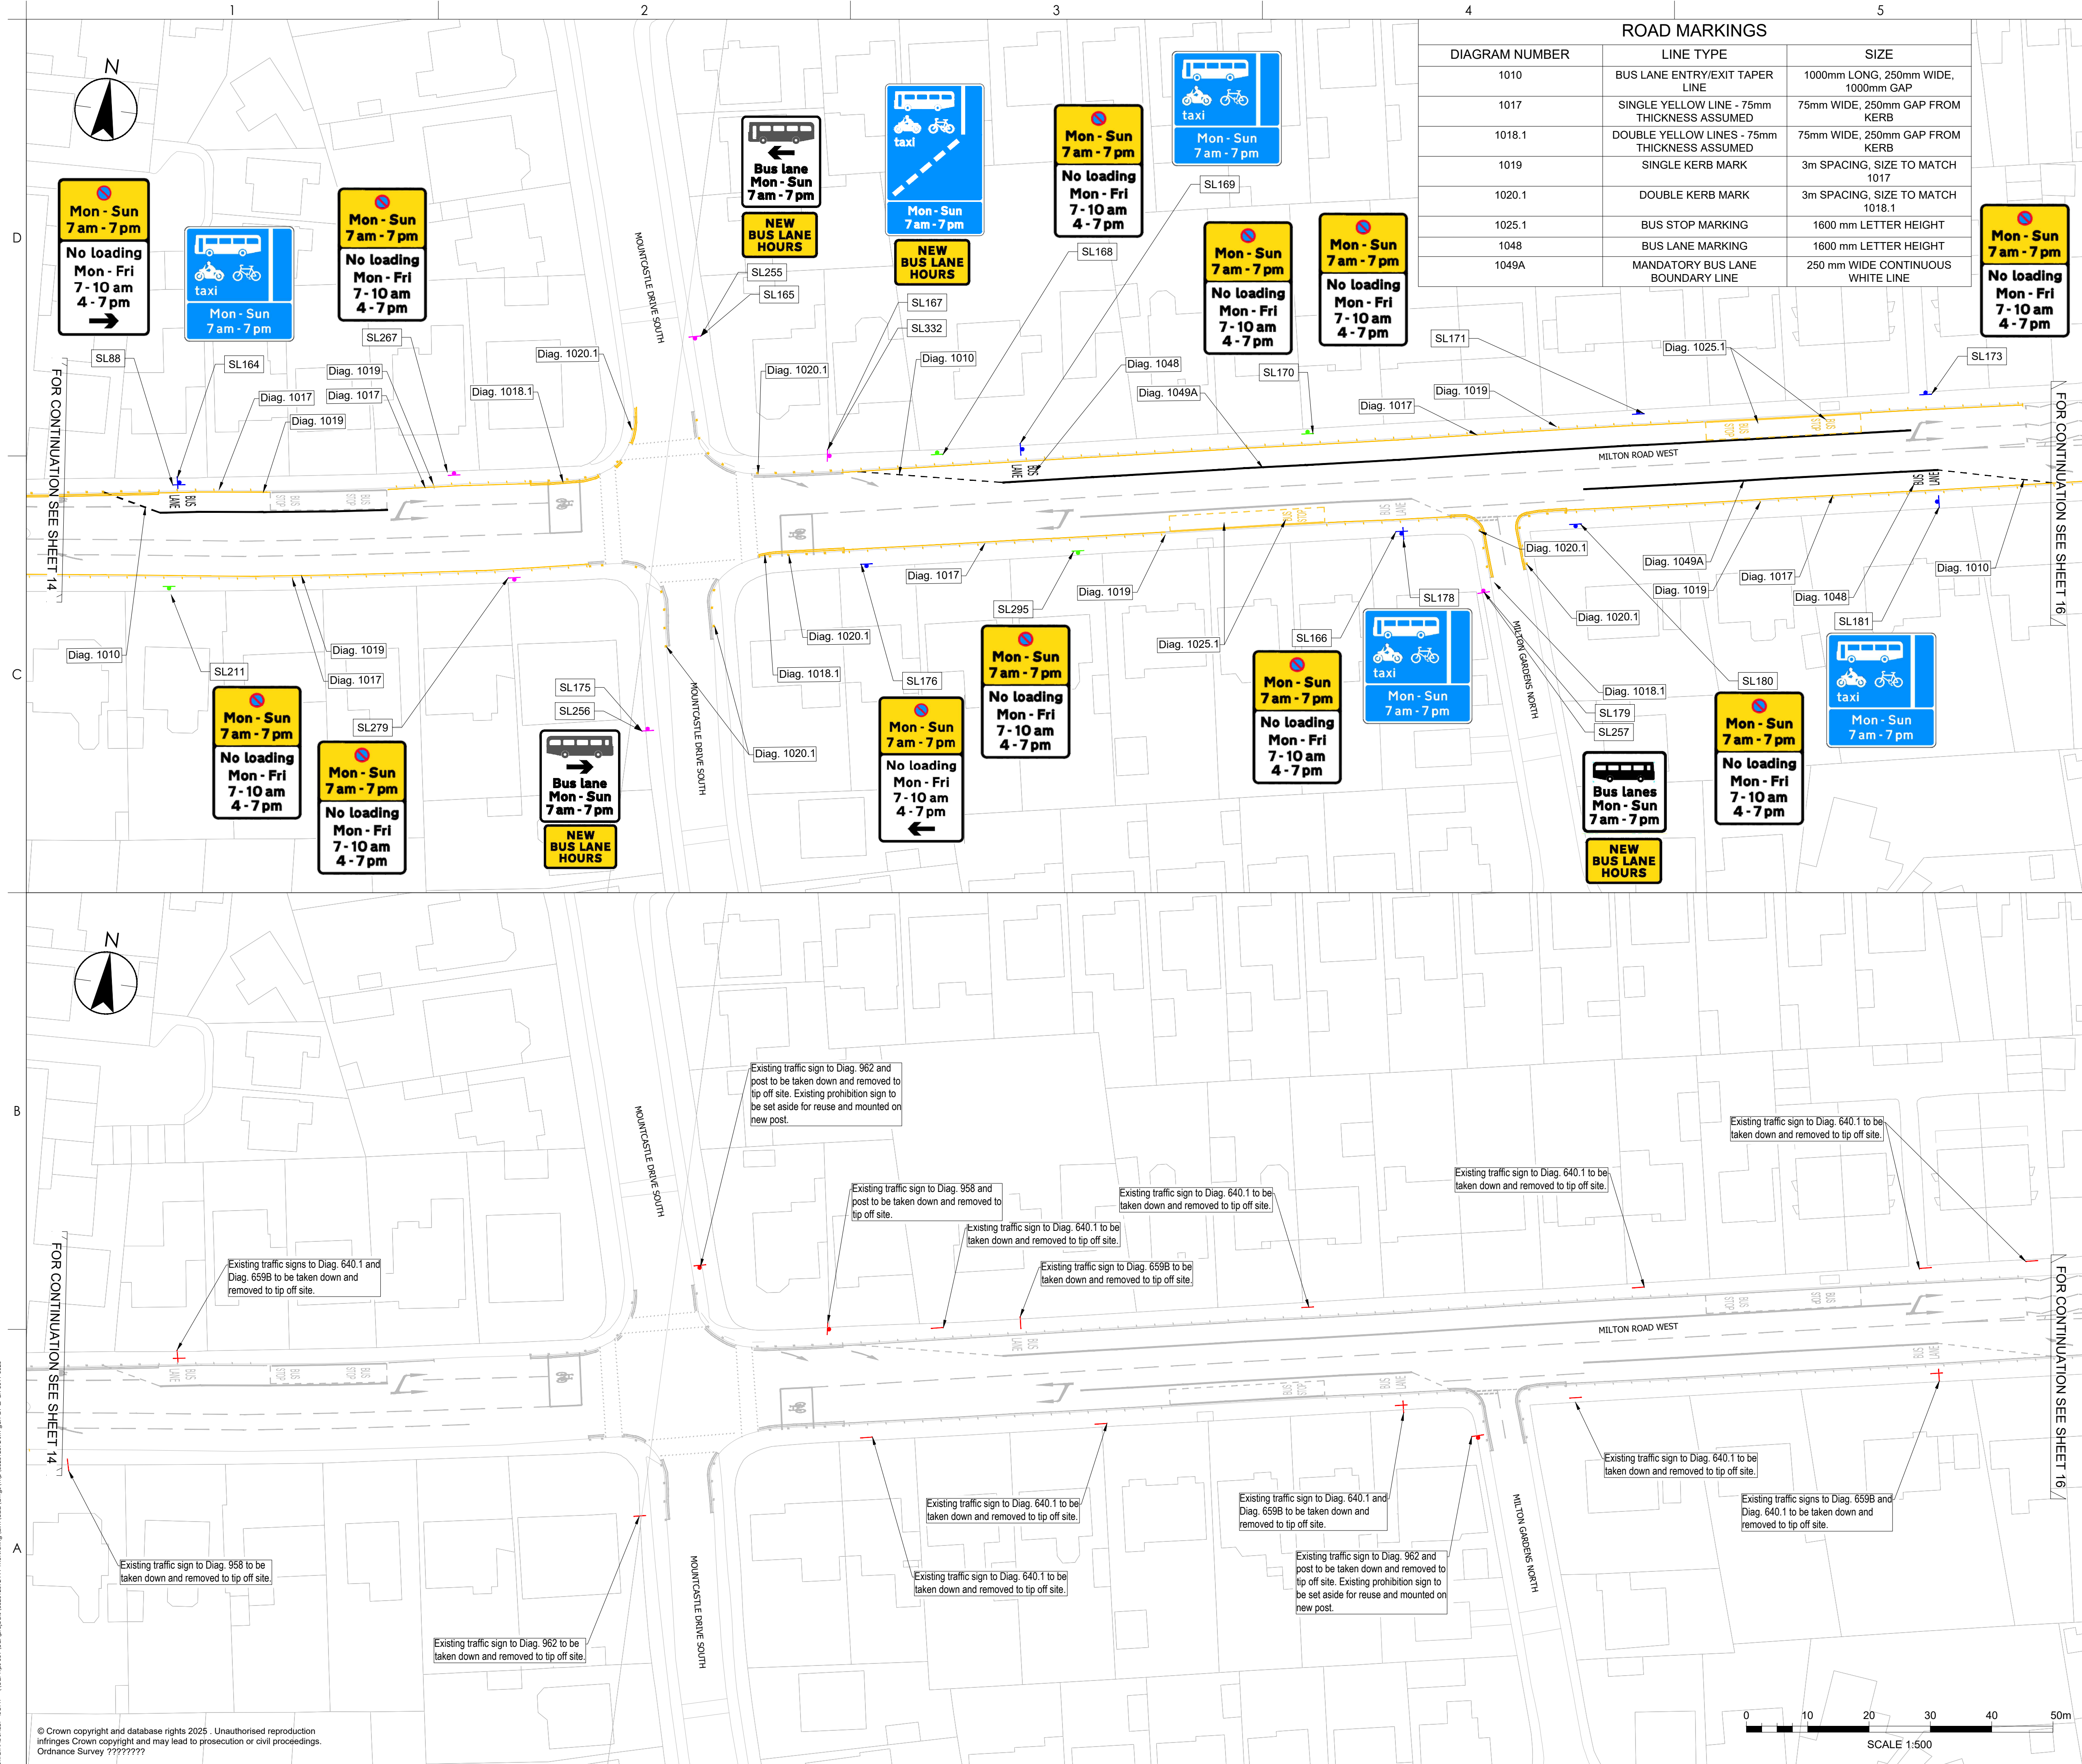



The Contractor shall verify and be responsible for all dimensions. DO NOT scale the drawing.
Any errors or omissions shall be reported to Stantec without delay.
The Copyrights to all designs and drawings are the property of Stantec.
Reproduction or use for any purpose other than that authorised by Stantec is forbidden.

UTILITIES NOTE: The position of any existing public or private sewers, utility services, plant or apparatus shown on this drawing is believed to be correct, but no warranty to this is expressed or implied. Other such plant or apparatus may also be present but not shown. The Contractor is therefore advised to undertake their own investigation where the presence of any existing sewers, services, plant or apparatus may affect their operations.

1. CONTRACTOR IS RESPONSIBLE FOR VERIFYING THE LOCATION, EXTENT, AND DIMENSIONS OF ALL EXISTING ROAD MARKINGS ON SITE PRIOR TO UNDERTAKING THE WORKS AND CONFIRMING ANY DISCREPANCIES BETWEEN THE DRAWINGS AND EXISTING MARKINGS WHERE REQUIRED WITH THE COUNCIL OR THE DESIGNER (STANTEC) BEFORE PROCEEDING.
2. EXISTING ROAD MARKINGS TO BE REFRESHED IN ACCORDANCE WITH THE ROAD MARKING SCHEDULE (TRSD) WHERE PRACTICABLE. WHERE EXISTING MARKINGS DIFFER FROM CURRENT STANDARDS AND ARE NOT BEING REMOVED, MATCH THE EXISTING WIDTH, SPACING, DIMENSIONS, AND ALIGNMENT TO AVOID VISIBLE DISCREPANCIES BETWEEN NEW AND UNDERLYING MARKINGS

	SIGNS MOUNTED ON EXISTING POST
	SIGNS MOUNTED ON EXISTING LIGHTING COLUMN
	SIGNS MOUNTED ON NEW POST
	SIGNS MOUNTED TO EXISTING GUARD RAILING
	PROPOSED YELLOW ROAD MARKINGS
	PROPOSED WHITE ROAD MARKINGS
	EXISTING ROAD MARKINGS

- SIGNS TO BE REMOVED
- EXISTING ROAD MARKINGS


Issue Status

This document is suitable only for the purpose noted above.
Use of this document for any other purpose is not permitted.

• EDINBURGH •
YOUR COUNCIL - YOUR CITY

Title
GENERAL ARRANGEMENT & SITE
CLEARANCE

Project No. 332612092	A1 Scale 1:500
Revision P05	Drawing No. 332612092-STN-GEN-A1-DR-CH-0016

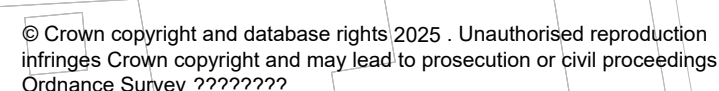

Copyright Reserved

The Contractor shall verify and be responsible for all dimensions. DO NOT scale the drawing. Any errors or omissions shall be reported to Stantec without delay. The Copyrights to all designs and drawings are the property of Stantec. Reproduction or use for any purpose other than that authorised by Stantec is forbidden.

Notes

UTILITIES NOTE: The position of any existing public or private sewers, utility services, plant or apparatus shown on this drawing is believed to be correct, but no warranty to this is expressed or implied. Other such plant or apparatus may also be present but not shown. The Contractor is therefore advised to undertake their own investigation where the presence of any existing sewers, services, plant or apparatus may affect their operations.

NOTES

1. CONTRACTOR IS RESPONSIBLE FOR VERIFYING THE LOCATION, EXTENT, AND DIMENSIONS OF ALL EXISTING ROAD MARKINGS ON SITE PRIOR TO UNDERTAKING THE WORKS AND CONFIRMING ANY DISCREPANCIES BETWEEN THE DRAWINGS AND EXISTING MARKINGS WHERE REQUIRED WITH THE COUNCIL OR THE DESIGNER (STANTEC) BEFORE PROCEEDING.
2. EXISTING ROAD MARKINGS TO BE REFRESHED IN ACCORDANCE WITH THE ROAD MARKING SCHEDULE (TRSD) WHERE PRACTICABLE. WHERE EXISTING MARKINGS DIFFER FROM CURRENT STANDARDS AND ARE NOT BEING REMOVED, MATCH THE EXISTING WIDTH, SPACING, DIMENSIONS, AND ALIGNMENT TO AVOID VISIBLE DISCREPANCIES BETWEEN NEW AND UNDERLYING MARKINGS.

GENERAL ARRANGEMENT LEGEND

- | | |
|---|---|
|  | SIGNS MOUNTED ON EXISTING POST |
|  | SIGNS MOUNTED ON EXISTING LIGHTING COLUMN |
|  | SIGNS MOUNTED ON NEW POST |
|  | SIGNS MOUNTED TO EXISTING GUARD RAILING |
|  | PROPOSED YELLOW ROAD MARKINGS |
|  | PROPOSED WHITE ROAD MARKINGS |
|  | EXISTING ROAD MARKINGS |

LEGEND

- SIGNS TO BE REMOVED
- EXISTING ROAD MARKINGS

P05 UPDATED FOLLOWING COMMENTS	NW	ET	2026.08.14
P04 UPDATED FOLLOWING COMMENTS	MT	ET	2026.07.17
P03 DRAWING UPDATED FOLLOWING COMMENTS	HC	ET	2026.06.11
P02 DRAWING UPDATED FOLLOWING COMMENTS	HC	ET	2026.02.27
P01 FIRST ISSUE	HC	ET	2025.12.16
Issued/Revision	By	Appd	YYYY.MM.DD

	MT	MT	ET	2026.08.14
	Dwn.	Dsgn.	Chkd.	YYYY.MM.DD

Issue Status

S3 - FOR REVIEW
AND COMMENT

This document is suitable only for the purpose noted above.
Use of this document for any other purpose is not permitted.

Client/Project Logo

♦ EDINBURGH ♦
YOUR COUNCIL – YOUR CITY

Client/Project
CITY OF EDINBURGH COUNCIL


777 MONITORING

Title
GENERAL ARRANGEMENT & SITE
CLEARANCE

SHEET 17 OF 19

Project No.	A1 Scale
332612092	1:500

Revision	Drawing No.
P05	332612092-STN-GEN-A1-DR-CH-0017

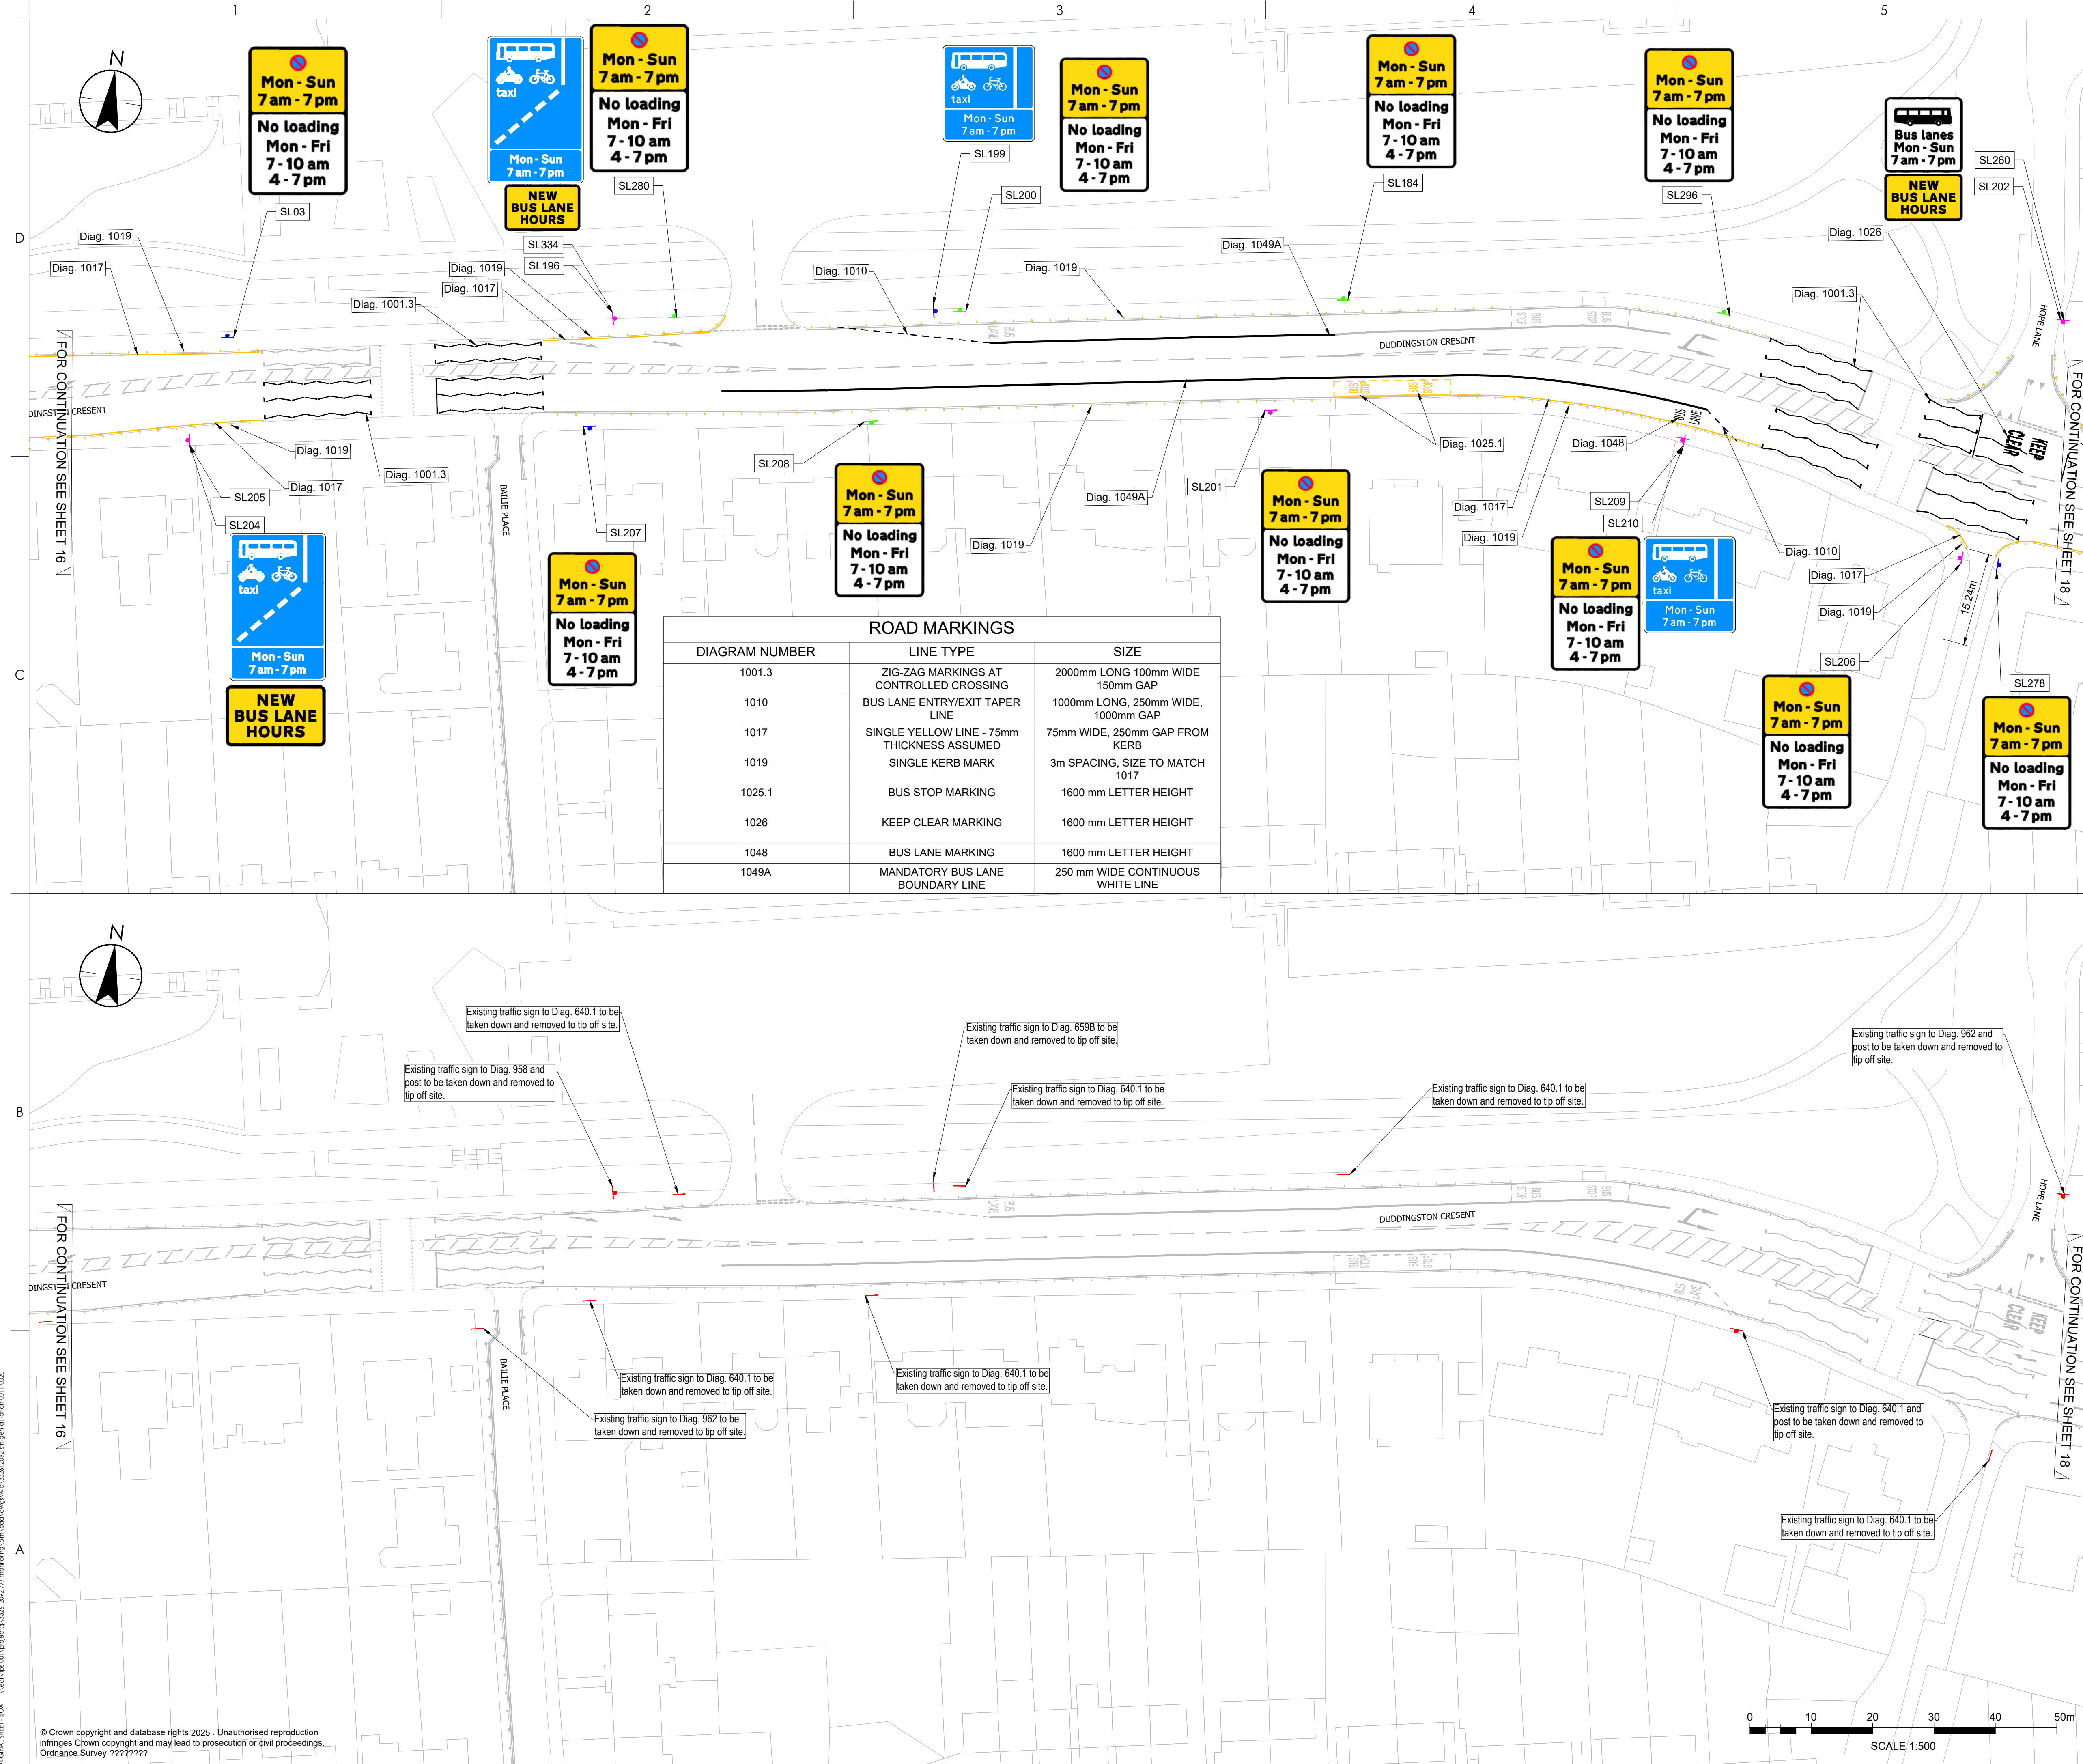



The Contractor shall verify and be responsible for all dimensions. DO NOT scale the drawing. Any errors or omissions shall be reported to Stantec without delay. The Copyrights to all designs and drawings are the property of Stantec. Reproduction or use for any purpose other than that authorised by Stantec is forbidden.

UTILITIES NOTE: The position of any existing public or private sewers, utility services, plant or apparatus shown on this drawing is believed to be correct, but no warranty to this is expressed or implied. Other such plant or apparatus may also be present but not shown. The Contractor is therefore advised to undertake their own investigation where the presence of any existing sewers, services, plant or apparatus may affect their operations.

1. CONTRACTOR IS RESPONSIBLE FOR VERIFYING THE LOCATION, EXTENT, AND DIMENSIONS OF ALL EXISTING ROAD MARKINGS ON SITE PRIOR TO UNDERTAKING THE WORKS AND CONFIRMING ANY DISCREPANCIES BETWEEN THE DRAWINGS AND EXISTING MARKINGS WHERE REQUIRED WITH THE COUNCIL OR THE DESIGNER (STANTEC) BEFORE PROCEEDING.
2. EXISTING ROAD MARKINGS TO BE REFRESHED IN ACCORDANCE WITH THE ROAD MARKING SCHEDULE (TRSD) WHERE PRACTICABLE. WHERE EXISTING MARKINGS DIFFER FROM CURRENT STANDARDS AND ARE NOT BEING REMOVED, MATCH THE EXISTING WIDTH, SPACING, DIMENSIONS, AND ALIGNMENT TO AVOID VISIBLE DISCREPANCIES BETWEEN NEW AND UNDERLYING MARKINGS

	SIGNS MOUNTED ON EXISTING POST
	SIGNS MOUNTED ON EXISTING LIGHTING COLUMN
	SIGNS MOUNTED ON NEW POST
	SIGNS MOUNTED TO EXISTING GUARD RAILING
	PROPOSED YELLOW ROAD MARKINGS
	PROPOSED WHITE ROAD MARKINGS
	EXISTING ROAD MARKINGS

- SIGNS TO BE REMOVED
- EXISTING ROAD MARKINGS

P05	UPDATED FOLLOWING COMMENTS	NW	ET	2026.08.14
P04	UPDATED FOLLOWING COMMENTS	MT	ET	2026.07.17
P03	DRAWING UPDATED FOLLOWING COMMENTS	HC	ET	2026.06.11
P02	DRAWING UPDATED FOLLOWING COMMENTS	HC	ET	2026.02.27
P01	FIRST ISSUE	HC	ET	2025.12.16
Issued/Revision		By	Appd	YYYY.MM.DD
	MT	MT	ET	2026.08.14
	Dwn.	Dsgn.	Chkd.	YYYY.MM.DD

S3 - FOR REVIEW
AND COMMENT

This document is suitable only for the purpose noted above.
Use of this document for any other purpose is not permitted.


Client/Project
CITY OF EDINBURGH COUNCIL


777 MONITORING


Title
GENERAL ARRANGEMENT & SITE
CLEARANCE

SHEET 18 OF 19

Project No.	A1 Scale
332612092	1:500

Revision	Drawing No.
P05	332612092-STN-GEN-A1-DR-CH-0018

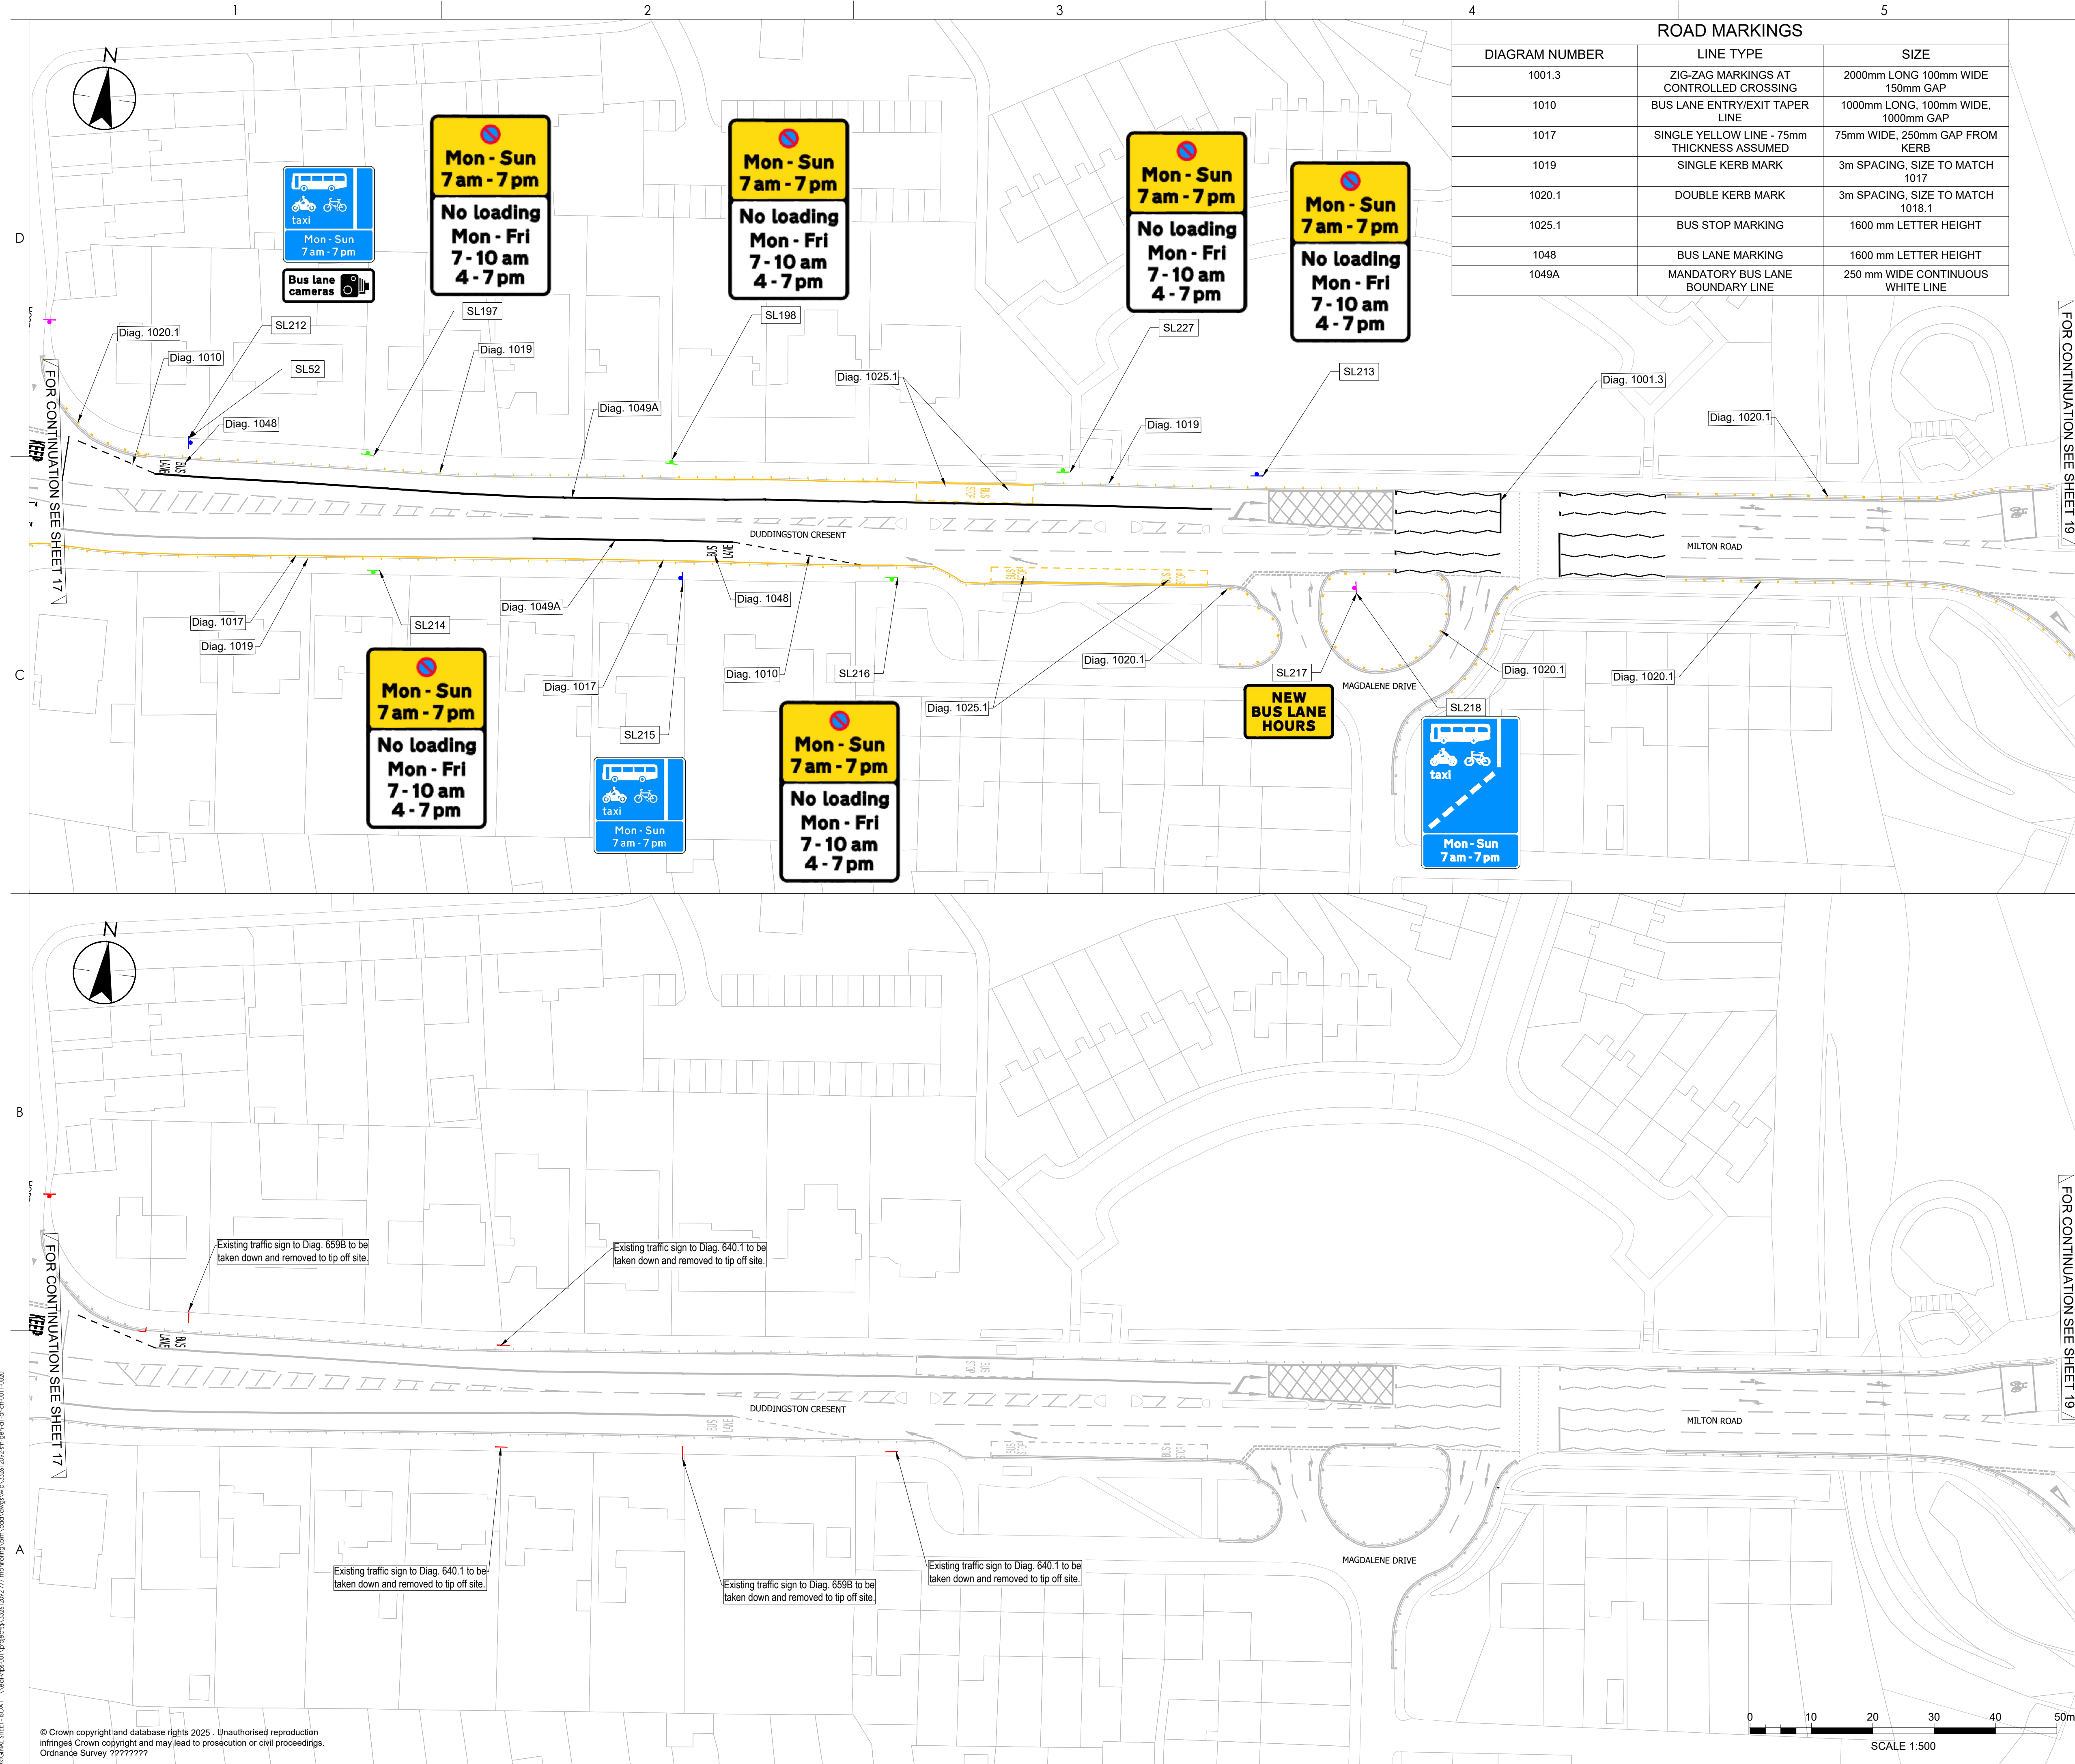

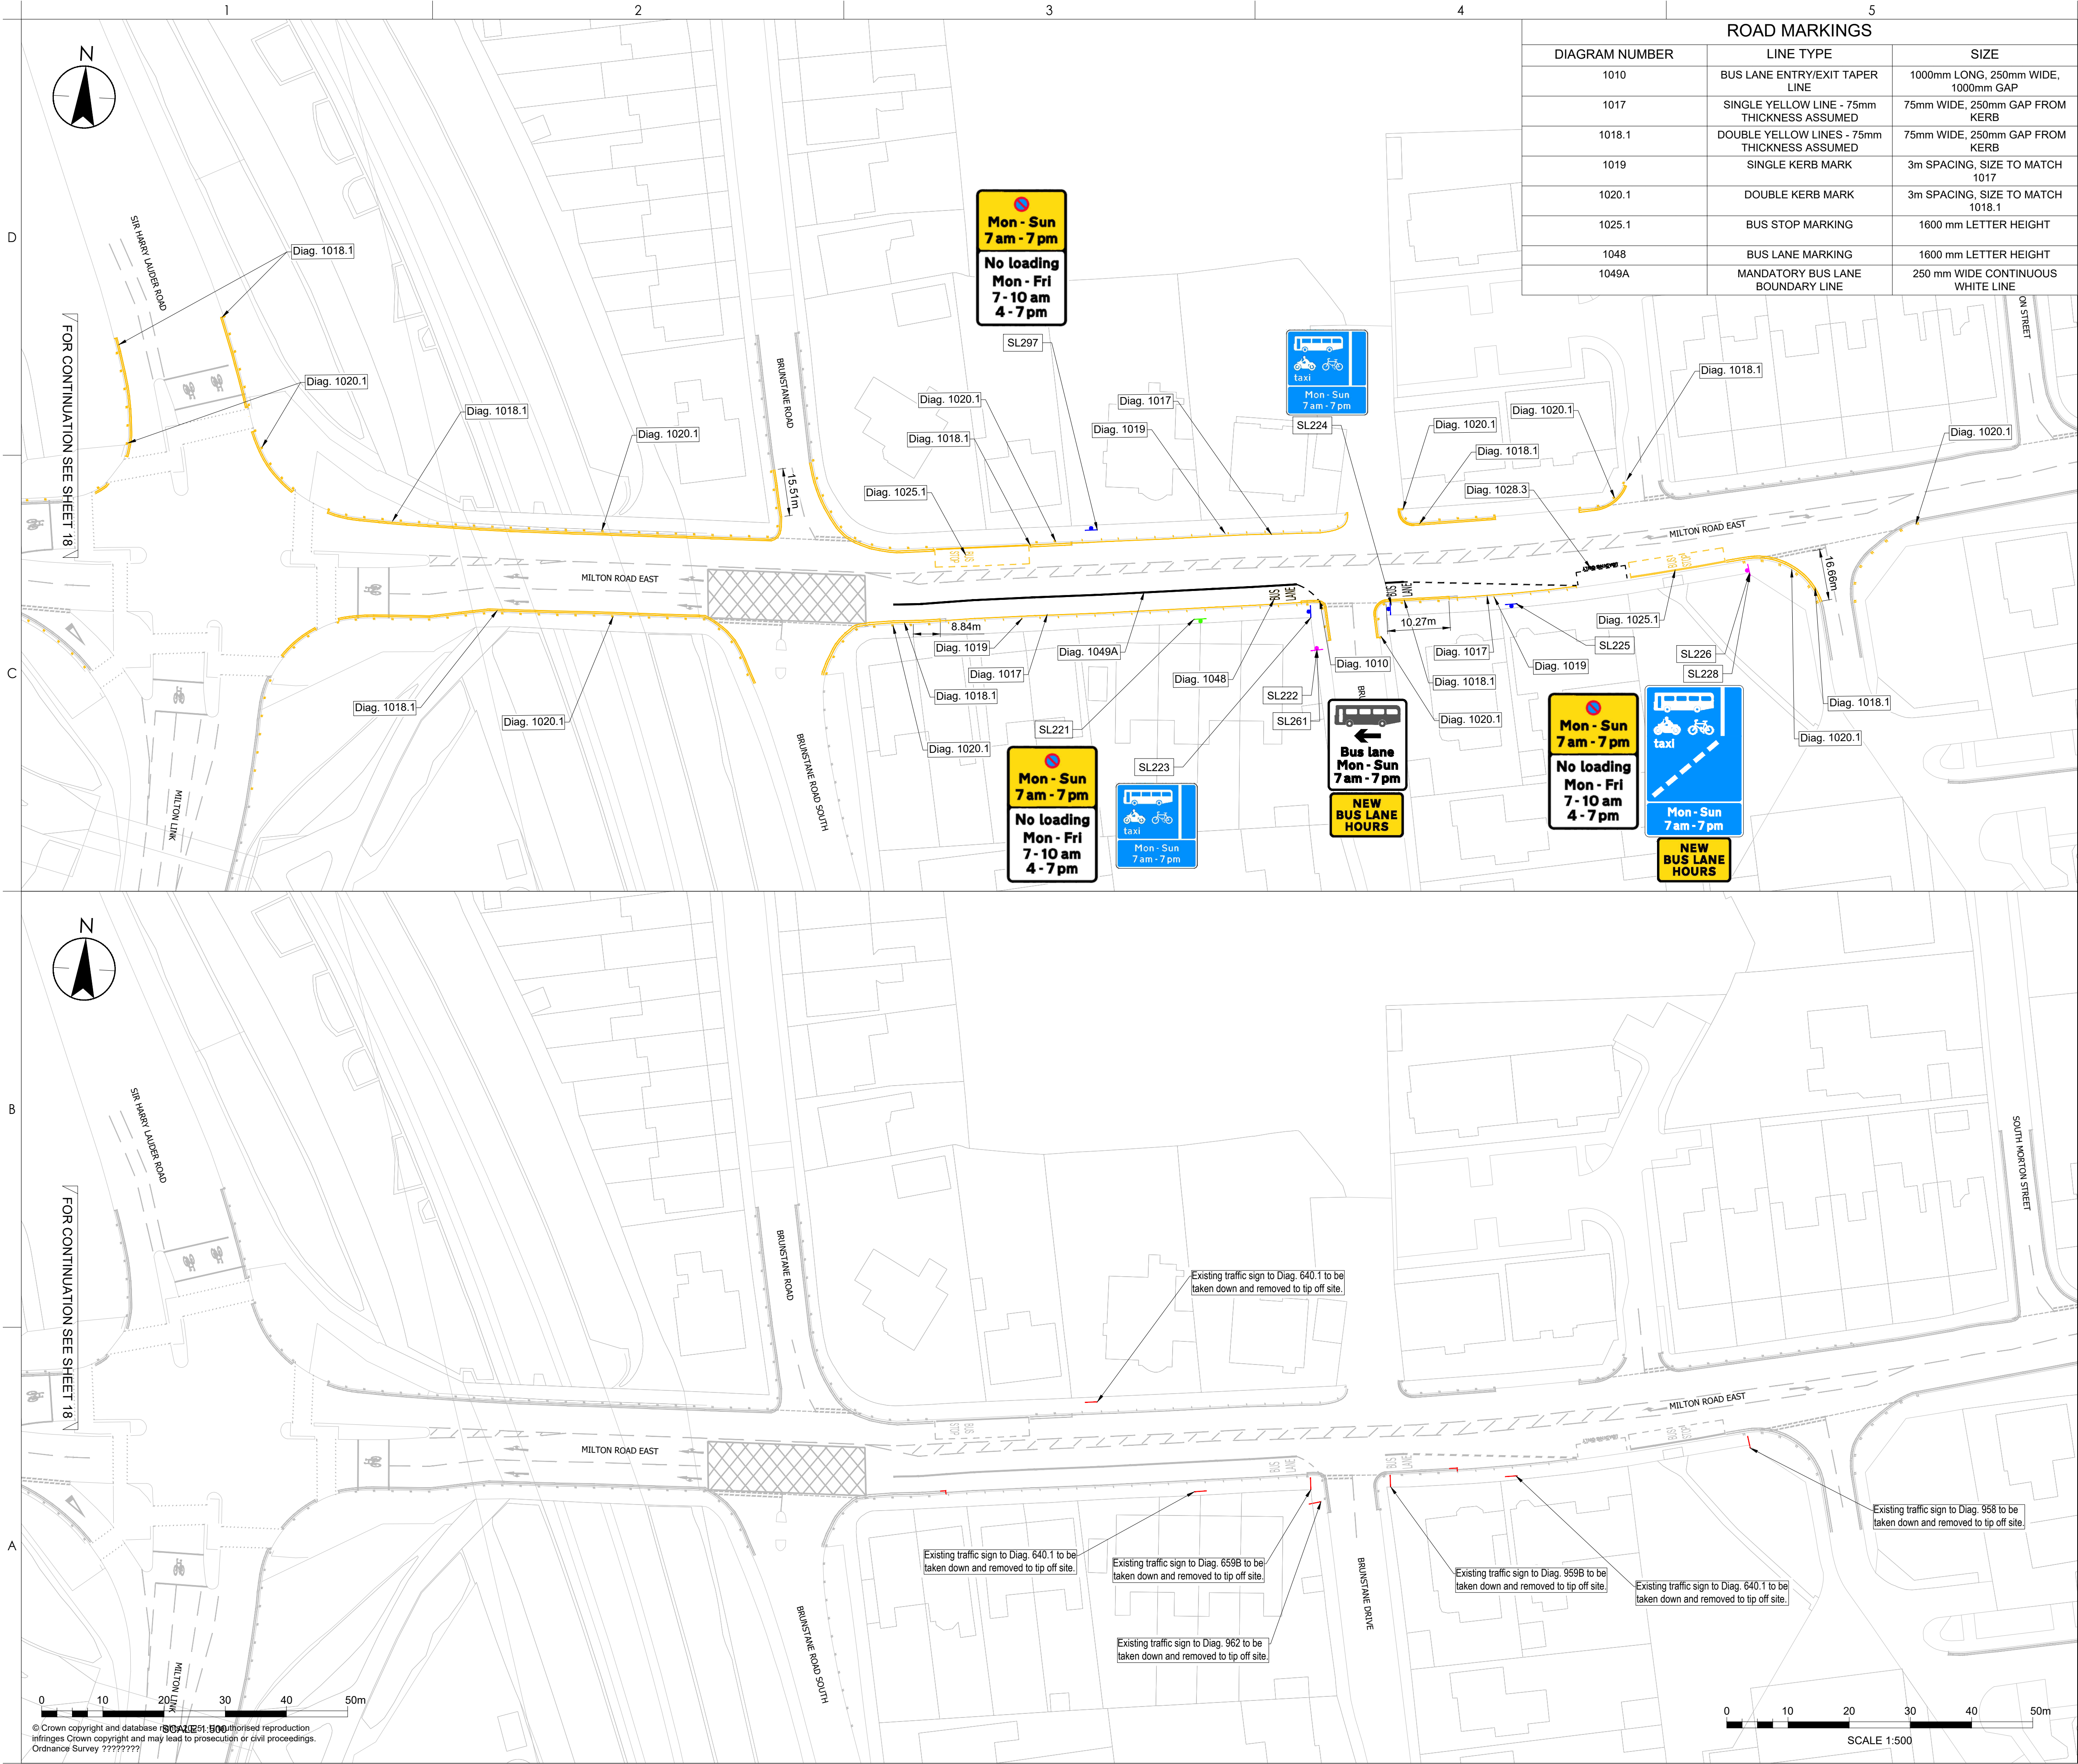

ROAD MARKINGS		
DIAGRAM NUMBER	LINE TYPE	SIZE
1010	BUS LANE ENTRY/EXIT TAPER LINE	1000mm LONG, 250mm WIDE, 1000mm GAP
1017	SINGLE YELLOW LINE - 75mm THICKNESS ASSUMED	75mm WIDE, 250mm GAP FROM KERB
1018.1	DOUBLE YELLOW LINES - 75mm THICKNESS ASSUMED	75mm WIDE, 250mm GAP FROM KERB
1019	SINGLE KERB MARK	3m SPACING, SIZE TO MATCH 1017
1020.1	DOUBLE KERB MARK	3m SPACING, SIZE TO MATCH 1018.1
1025.1	BUS STOP MARKING	1600 mm LETTER HEIGHT
1048	BUS LANE MARKING	1600 mm LETTER HEIGHT
1049A	MANDATORY BUS LANE BOUNDARY LINE	250 mm WIDE CONTINUOUS WHITE LINE



Stantec

Stantec UK Limited
5th Floor, 9 George Square
Glasgow
G2 1DY
Tel. +44 141 352 2360
www.stantec.com/uk

Copyright Reserved

The Contractor shall verify and be responsible for all dimensions. DO NOT scale the drawing. Any errors or omissions shall be reported to Stantec without delay. The Copyrights to all designs and drawings are the property of Stantec. Reproduction or use for any purpose other than that authorised by Stantec is forbidden.

NOTES

UTILITIES NOTE: The position of any existing public or private sewers, utility services, plant or apparatus shown on this drawing is believed to be correct, but no warranty to this is expressed or implied. Other such plant or apparatus may also be present but not shown. The Contractor is therefore advised to undertake their own investigation where the presence of any existing sewers, services, plant or apparatus may affect their operations.

- NOTES
- CONTRACTOR IS RESPONSIBLE FOR VERIFYING THE LOCATION, EXTENT, AND DIMENSIONS OF ALL EXISTING ROAD MARKINGS ON SITE PRIOR TO UNDERTAKING THE WORKS AND CONFIRMING ANY DISCREPANCIES BETWEEN THE DRAWINGS AND EXISTING MARKINGS WHERE REQUIRED WITH THE COUNCIL OR THE DESIGNER (STANTEC) BEFORE PROCEEDING.
 - EXISTING ROAD MARKINGS TO BE REFRESHED IN ACCORDANCE WITH THE ROAD MARKING SCHEDULE (TSRGD) WHERE PRACTICABLE. WHERE EXISTING MARKINGS DIFFER FROM CURRENT STANDARDS AND ARE NOT BEING REMOVED, MATCH THE EXISTING WIDTH, SPACING, DIMENSIONS, AND ALIGNMENT TO AVOID VISIBLE DISCREPANCIES BETWEEN NEW AND UNDERLYING MARKINGS

GENERAL ARRANGEMENT LEGEND	
	SIGNS MOUNTED ON EXISTING POST
	SIGNS MOUNTED ON EXISTING LIGHTING COLUMN
	SIGNS MOUNTED ON NEW POST
	SIGNS MOUNTED TO EXISTING GUARD RAILING
	PROPOSED YELLOW ROAD MARKINGS
	PROPOSED WHITE ROAD MARKINGS
	EXISTING ROAD MARKINGS

LEGEND	
	SIGNS TO BE REMOVED
	EXISTING ROAD MARKINGS

P05 UPDATED FOLLOWING COMMENTS	NW	ET	2026.08.14
P04 UPDATED FOLLOWING COMMENTS	MT	ET	2026.07.17
P03 DRAWING UPDATED FOLLOWING COMMENTS	HC	ET	2026.06.11
P02 DRAWING UPDATED FOLLOWING COMMENTS	HC	ET	2026.02.27
P01 FIRST ISSUE	HC	ET	2025.12.16
Issued/Revision	By	Appd	YYYY.MM.DD

	MT	MT	ET	2026.08.14
	Dwn.	Dsgn.	Chkd.	YYYY.MM.DD

Issue Status

S3 - FOR REVIEW AND COMMENT

This document is suitable only for the purpose noted above. Use of this document for any other purpose is not permitted.

Client/Project Logo

• EDINBURGH •

YOUR COUNCIL - YOUR CITY

Client/Project
CITY OF EDINBURGH COUNCIL

777 MONITORING

Title
GENERAL ARRANGEMENT & SITE CLEARANCE

SHEET 19 OF 19

Project No. 332612092	A1 Scale 1:500
Revision P05	Drawing No. 332612092-STN-GEN-A1-DR-CH-0019