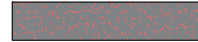


- LEGEND:**
- | | |
|---|--|
|  | PROPOSED ROAD MARKINGS |
|  | PROPOSED CARRIAGEWAY KERBS |
|  | PROPOSED CYCLEWAY KERBS |
|  | PROPOSED FLUSH KERBS |
|  | PROPOSED FOOTWAY SURFACING |
|  | PROPOSED CYCLEWAY CONSTRUCTION |
|  | PROPOSED SEPARATION ISLAND CONSTRUCTION |
|  | EXISTING CARRIAGEWAY TO BE RESURFACED |
|  | PROPOSED CARRIAGEWAY SETTS |
|  | SCHEME EXTENTS |
|  | EXISTING CYCLE PARKING - REMOVED |
|  | PROPOSED CYCLE PARKING |
|  | PROPOSED LOCATION OF JAMES CLERK MAXWELL STATUE
(DEPTH OF FOUNDATION TO BE CONFIRMED) |
|  | PROPOSED BLISTER TACTILE PAVING |
|  | PROPOSED CORDUROY TACTILE PAVING |


 **AtkinsRéalis**

Stamp Office,
10-14 Waterloo Place,
Edinburgh,
EH1 3EG
United Kingdom
Tel: +44 (0)1312 215700
www.AtkinsRealis.com

© AtkinsRéalis (2026)

Project Title	CEC ST ANDREW SQUARE
---------------	----------------------


Drawing Number		Project		Originator		Functional Breakdown	
100095448		- ATRL		- HGN		-	
XX		- DR		- CH		- 110301	
Spatial Breakdown		Form		Discipline		Number	
Original Size:	Scale:	Project Ref. No:	Sheet:		Rev:		
A1	1:500	100095448	1 of 1		P01.01		

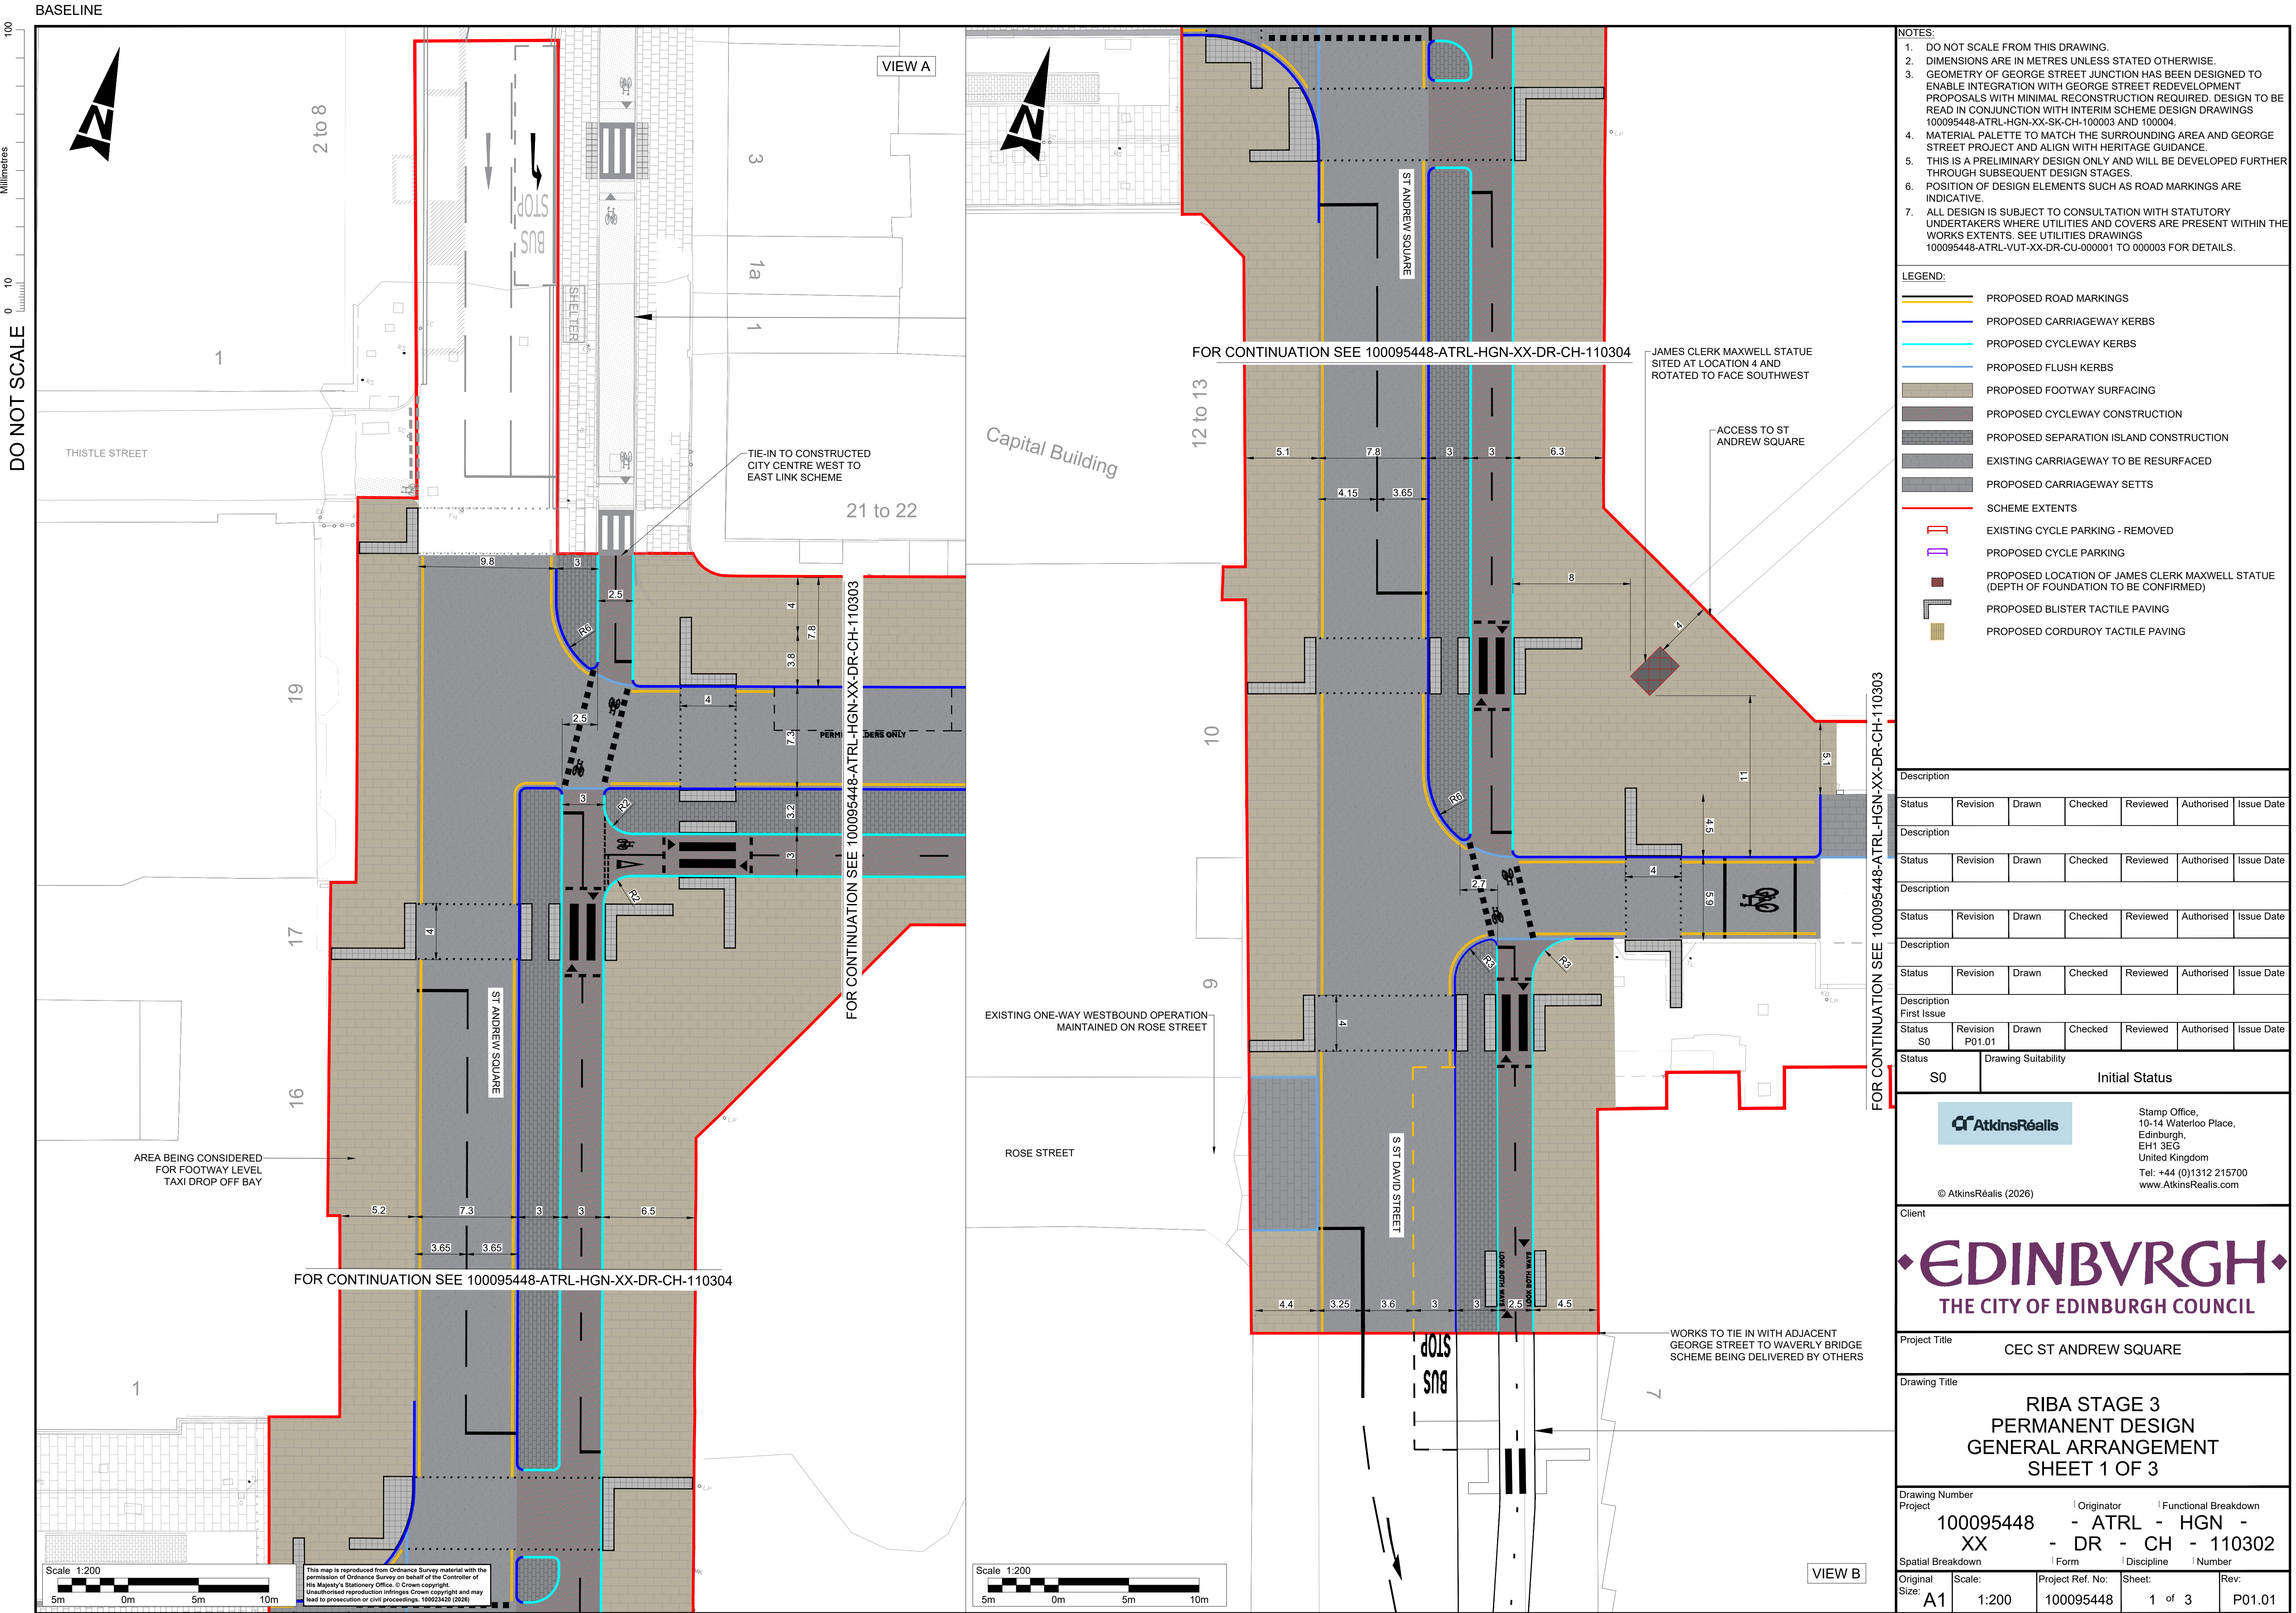

- NOTES:
- DO NOT SCALE FROM THIS DRAWING.
 - DIMENSIONS ARE IN METRES UNLESS STATED OTHERWISE.
 - GEOMETRY OF GEORGE STREET JUNCTION HAS BEEN DESIGNED TO ENABLE INTEGRATION WITH GEORGE STREET REDEVELOPMENT PROPOSALS WITH MINIMAL RECONSTRUCTION REQUIRED. DESIGN TO BE READ IN CONJUNCTION WITH INTERIM SCHEME DESIGN DRAWINGS 100095448-ATRL-HGN-XX-SK-CH-100003 AND 100004.
 - MATERIAL PALETTE TO MATCH THE SURROUNDING AREA AND GEORGE STREET PROJECT AND ALIGN WITH HERITAGE GUIDANCE.
 - THIS IS A PRELIMINARY DESIGN ONLY AND WILL BE DEVELOPED FURTHER THROUGH SUBSEQUENT DESIGN STAGES.
 - POSITION OF DESIGN ELEMENTS SUCH AS ROAD MARKINGS ARE INDICATIVE.
 - ALL DESIGN IS SUBJECT TO CONSULTATION WITH STATUTORY UNDERTAKERS WHERE UTILITIES AND COVERS ARE PRESENT WITHIN THE WORKS EXTENTS. SEE UTILITIES DRAWINGS 100095448-ATRL-VUT-XX-DR-CU-000001 TO 000003 FOR DETAILS.

- LEGEND:
- PROPOSED ROAD MARKINGS
 - PROPOSED CARRIAGEWAY KERBS
 - PROPOSED CYCLEWAY KERBS
 - PROPOSED FLUSH KERBS
 - PROPOSED FOOTWAY SURFACING
 - PROPOSED CYCLEWAY CONSTRUCTION
 - PROPOSED SEPARATION ISLAND CONSTRUCTION
 - EXISTING CARRIAGEWAY TO BE RESURFACED
 - PROPOSED CARRIAGEWAY SETTS
 - SCHEME EXTENTS
 - EXISTING CYCLE PARKING - REMOVED
 - PROPOSED CYCLE PARKING
 - PROPOSED LOCATION OF JAMES CLERK MAXWELL STATUE (DEPTH OF FOUNDATION TO BE CONFIRMED)
 - PROPOSED BLISTER TACTILE PAVING
 - PROPOSED CORDUROY TACTILE PAVING

Description						
Status	Revision	Drawn	Checked	Reviewed	Authorised	Issue Date
Description						
Status	Revision	Drawn	Checked	Reviewed	Authorised	Issue Date
Description						
Status	Revision	Drawn	Checked	Reviewed	Authorised	Issue Date
Description						
Status	Revision	Drawn	Checked	Reviewed	Authorised	Issue Date
Description First Issue						
Status	Revision	Drawn	Checked	Reviewed	Authorised	Issue Date
S0	P01.01					
Status	Drawing Suitability					
S0	Initial Status					
 Stamp Office, 10-14 Waterloo Place, Edinburgh, EH1 3EG United Kingdom Tel: +44 (0)1312 215700 www.AtkinsRealis.com © AtkinsRéalis (2026)						
Client						
◆ EDINBURGH ◆ THE CITY OF EDINBURGH COUNCIL						
Project Title						
CEC ST ANDREW SQUARE						
Drawing Title						
RIBA STAGE 3 PERMANENT DESIGN GENERAL ARRANGEMENT SHEET 1 OF 3						
Drawing Number						
Project		Originator		Functional Breakdown		
100095448		- ATRL		- HGN -		
XX		- DR		- CH - 110302		
Spatial Breakdown						
		Form		Discipline		Number
Original Size:	Scale:	Project Ref. No:	Sheet:	Rev:		
A1	1:200	100095448	1 of 3	P01.01		

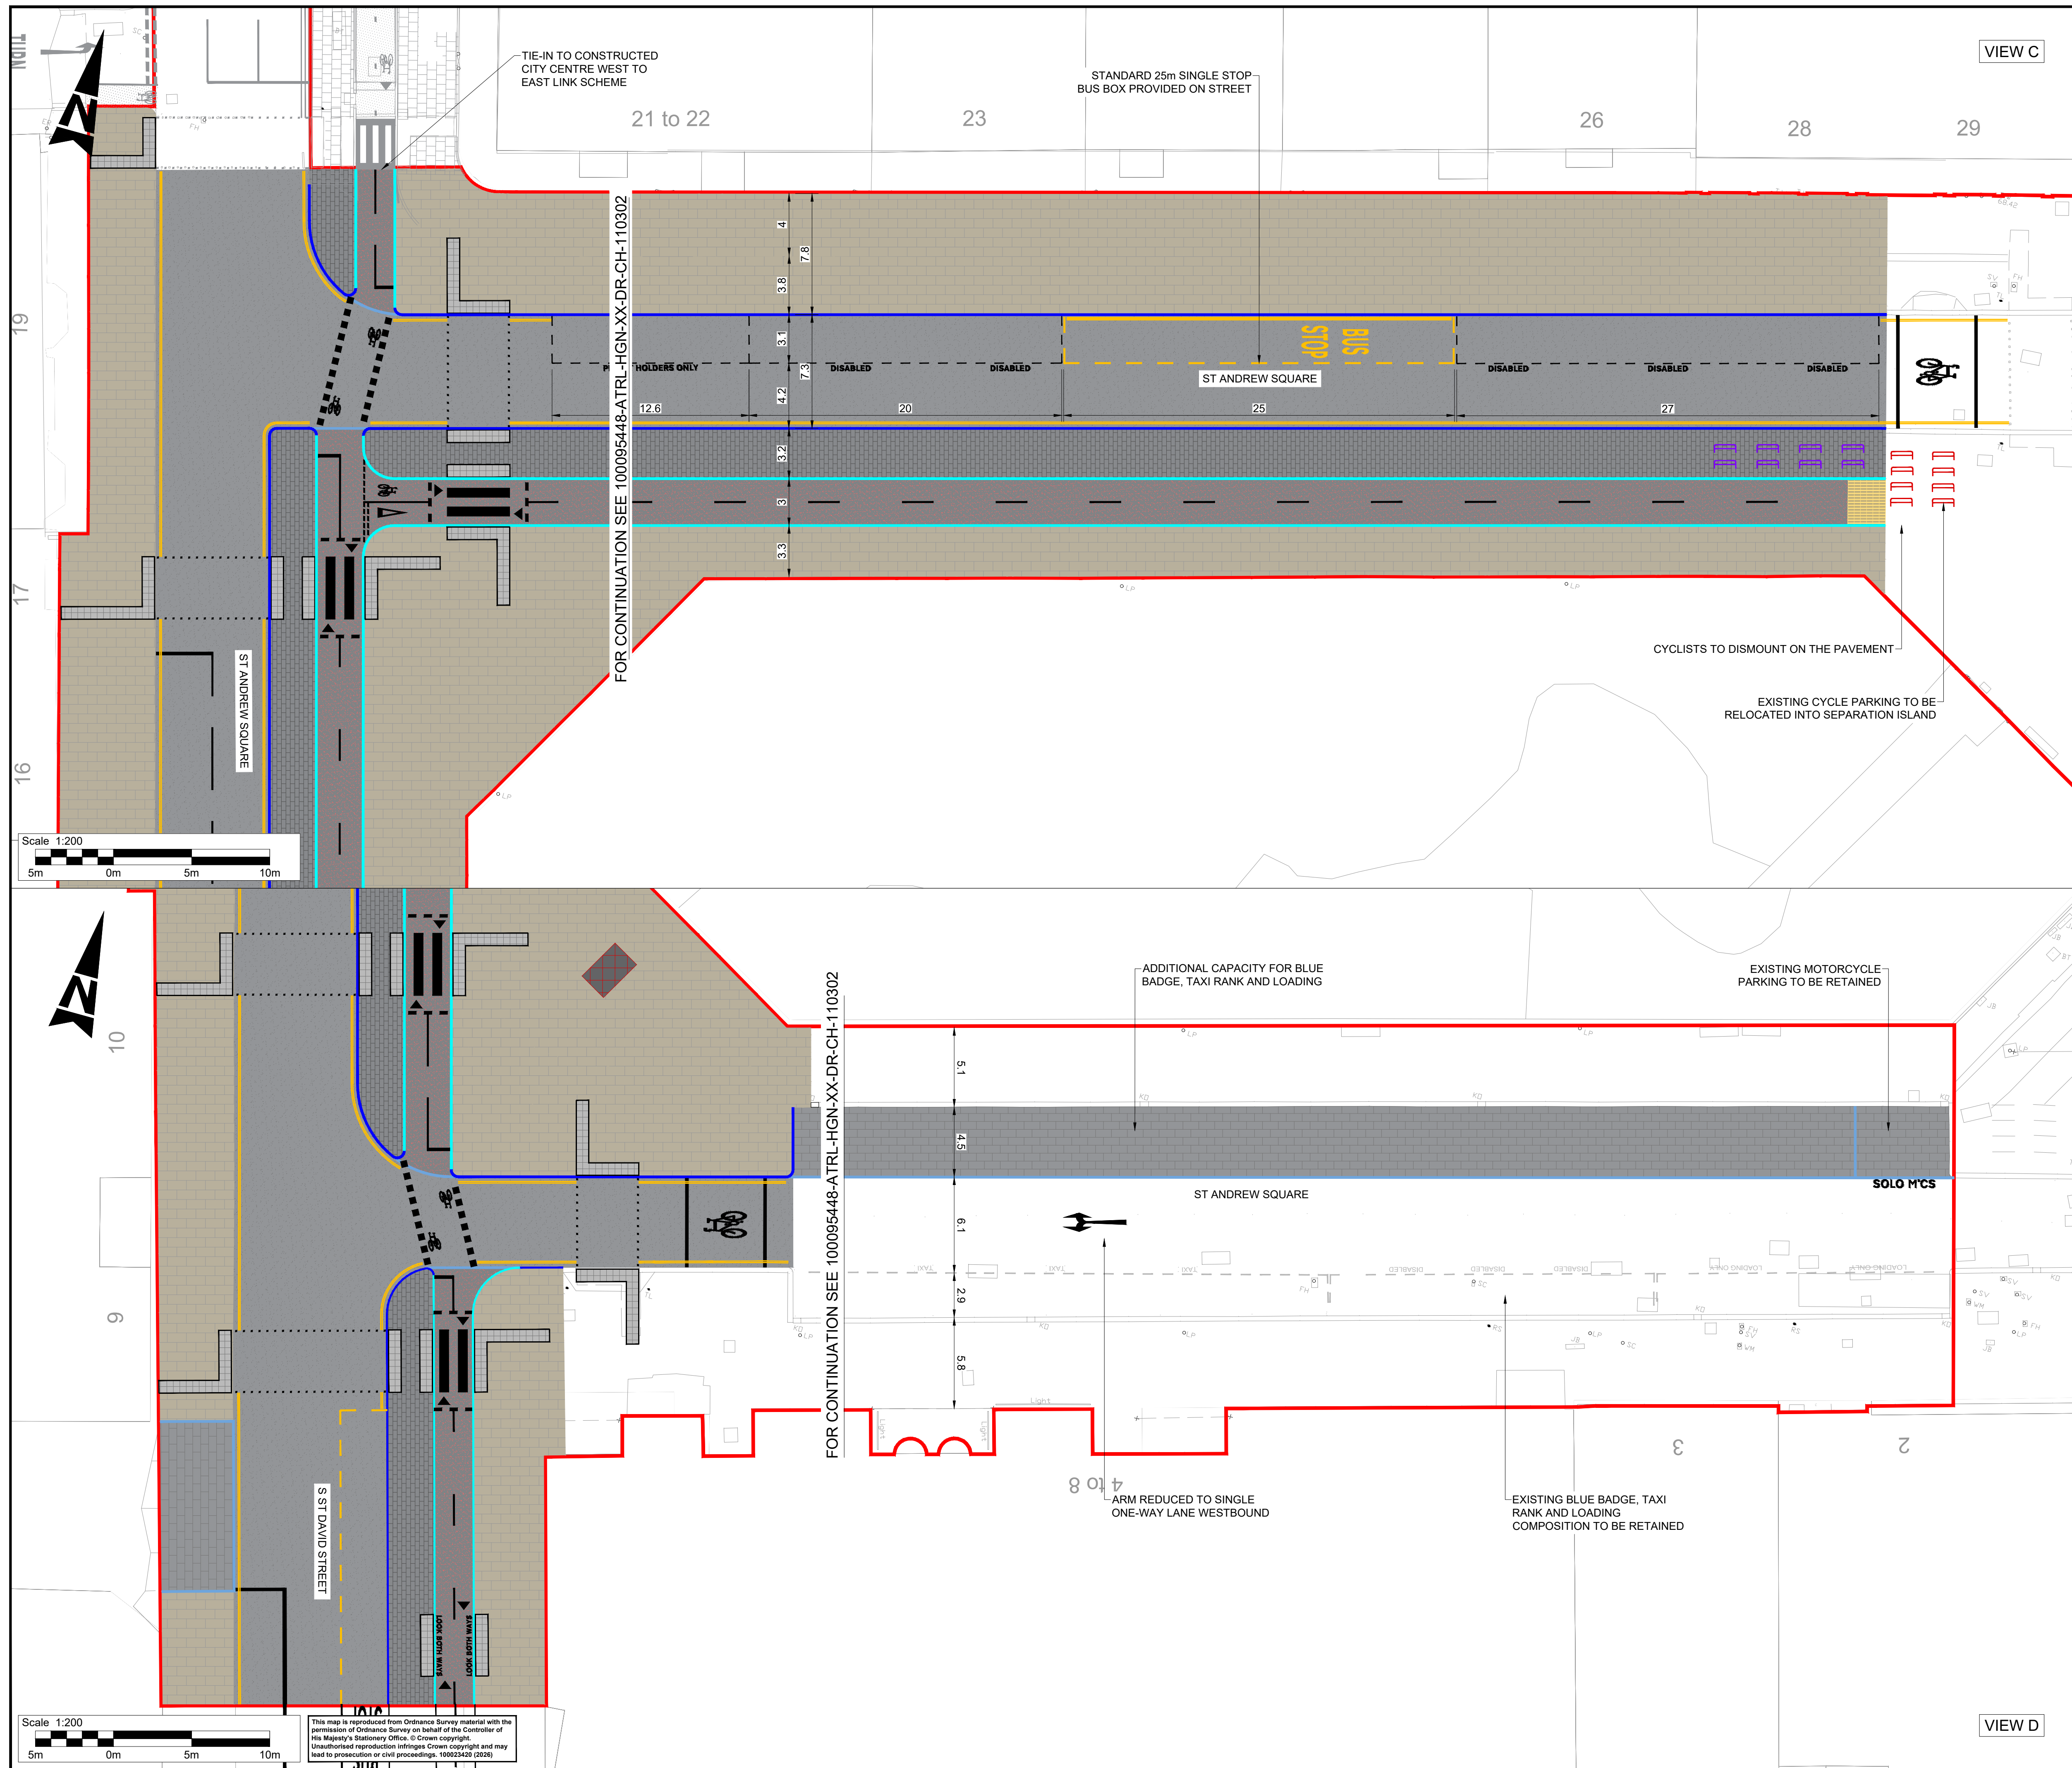

- NOTES:**
1. DO NOT SCALE FROM THIS DRAWING.
 2. DIMENSIONS ARE IN METRES UNLESS STATED OTHERWISE.
 3. GEOMETRY OF GEORGE STREET JUNCTION HAS BEEN DESIGNED TO ENABLE INTEGRATION WITH GEORGE STREET REDEVELOPMENT PROPOSALS WITH MINIMAL RECONSTRUCTION REQUIRED. DESIGN TO BE READ IN CONJUNCTION WITH INTERIM SCHEME DESIGN DRAWINGS 100095448-ATRL-HGN-XX-SK-CH-100003 AND 100004.
 4. MATERIAL PALETTE TO MATCH THE SURROUNDING AREA AND GEORGE STREET PROJECT AND ALIGN WITH HERITAGE GUIDANCE.
 5. THIS IS A PRELIMINARY DESIGN ONLY AND WILL BE DEVELOPED FURTHER THROUGH SUBSEQUENT DESIGN STAGES.
 6. POSITION OF DESIGN ELEMENTS SUCH AS ROAD MARKINGS ARE INDICATIVE.
 7. ALL DESIGN IS SUBJECT TO CONSULTATION WITH STATUTORY UNDERTAKERS WHERE UTILITIES AND COVERS ARE PRESENT WITHIN THE WORKS EXTENTS. SEE UTILITIES DRAWINGS 100095448-ATRL-VUT-XX-DR-CU-000001 TO 000003 FOR DETAILS.

LEGEND:

- | | |
|---|--|
|  | PROPOSED ROAD MARKINGS |
|  | PROPOSED CARRIAGEWAY KERBS |
|  | PROPOSED CYCLEWAY KERBS |
|  | PROPOSED FLUSH KERBS |
|  | PROPOSED FOOTWAY SURFACING |
|  | PROPOSED CYCLEWAY CONSTRUCTION |
|  | PROPOSED SEPARATION ISLAND CONSTRUCTION |
|  | EXISTING CARRIAGEWAY TO BE RESURFACED |
|  | PROPOSED CARRIAGEWAY SETTS |
|  | SCHEME EXTENTS |
|  | EXISTING CYCLE PARKING - REMOVED |
|  | PROPOSED CYCLE PARKING |
|  | PROPOSED LOCATION OF JAMES CLERK MAXWELL STATUE
(DEPTH OF FOUNDATION TO BE CONFIRMED) |
|  | PROPOSED BLISTER TACTILE PAVING |
|  | PROPOSED CORDUROY TACTILE PAVING |

Description						
Status	Revision	Drawn	Checked	Reviewed	Authorised	Issue Date

Description						
Status	Revision	Drawn	Checked	Reviewed	Authorised	Issue Date

Description						
Status	Revision	Drawn	Checked	Reviewed	Authorised	Issue Date

Description						
Status	Revision	Drawn	Checked	Reviewed	Authorised	Issue Date

Description First Issue						
Status S0	Revision P01.01	Drawn	Checked	Reviewed	Authorised	Issue Date

Status	Drawing Suitability
S0	Initial Status

 **AtkinsRéalis**

Stamp Office,
10-14 Waterloo Place,
Edinburgh,
EH1 3EG
United Kingdom
Tel: +44 (0)1312 215700
www.AtkinsRealis.com

© AtkinsRéalis (2026)

Client _____

◆ EDINBURGH ◆
THE CITY OF EDINBURGH COUNCIL


Project Title	CEC ST ANDREW SQUARE
---------------	----------------------

Drawing Title

RIBA STAGE 3
PERMANENT DESIGN
GENERAL ARRANGEMENT
SHEET 2 OF 3

Drawing Number Project		Originator		Functional Breakdown	
100095448		- ATRL		- HGN -	
XX		- DR		- CH - 110303	
Spatial Breakdown		Form		Discipline Number	
Original Size:	Scale:	Project Ref. No:	Sheet:	Rev:	
A1	1:200	100095448	2 of 3	P01.01	

DO NOT SCALE

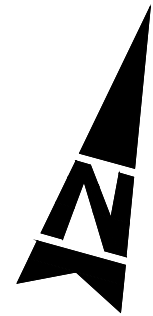

WORKS TO TIE IN TO GEORGE STREET AND THE FIRST NEW TOWN PROJECT RIBA STAGE 4 DESIGN


1

GEORGE STREET

ST ANDREW SQUARE

FOR CONTINUATION SEE 100095448-ATRL-HGN-XX-DR-CH-110302

FOR CONTINUATION SEE 100095448-ATRL-HGN-XX-DR-CH-110302

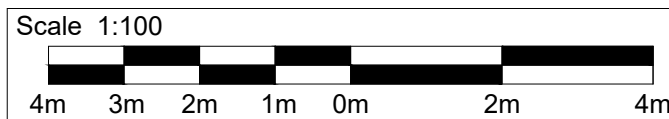

This map is reproduced from Ordnance Survey material with the permission of Ordnance Survey on behalf of the Controller of His Majesty's Stationery Office. © Crown copyright. Unauthorised reproduction infringes Crown copyright and may lead to prosecution or civil proceedings. 100023420 (2026)

- NOTES:**
1. DO NOT SCALE FROM THIS DRAWING.
 2. DIMENSIONS ARE IN METRES UNLESS STATED OTHERWISE.
 3. GEOMETRY OF GEORGE STREET JUNCTION HAS BEEN DESIGNED TO ENABLE INTEGRATION WITH GEORGE STREET REDEVELOPMENT PROPOSALS WITH MINIMAL RECONSTRUCTION REQUIRED. DESIGN TO BE READ IN CONJUNCTION WITH INTERIM SCHEME DESIGN DRAWINGS 100095448-ATRL-HGN-XX-SK-CH-100003 AND 100004.
 4. MATERIAL PALETTE TO MATCH THE SURROUNDING AREA AND GEORGE STREET PROJECT AND ALIGN WITH HERITAGE GUIDANCE.
 5. THIS IS A PRELIMINARY DESIGN ONLY AND WILL BE DEVELOPED FURTHER THROUGH SUBSEQUENT DESIGN STAGES.
 6. POSITION OF DESIGN ELEMENTS SUCH AS ROAD MARKINGS ARE INDICATIVE.
 7. ALL DESIGN IS SUBJECT TO CONSULTATION WITH STATUTORY UNDERTAKERS WHERE UTILITIES AND COVERS ARE PRESENT WITHIN THE WORKS EXTENTS. SEE UTILITIES DRAWINGS 100095448-ATRL-VUT-XX-DR-CU-000001 TO 000003 FOR DETAILS.

LEGEND:

- | | |
|---|--|
|  | PROPOSED ROAD MARKINGS |
|  | PROPOSED CARRIAGEWAY KERBS |
|  | PROPOSED CYCLEWAY KERBS |
|  | PROPOSED FLUSH KERBS |
|  | PROPOSED FOOTWAY SURFACING |
|  | PROPOSED CYCLEWAY CONSTRUCTION |
|  | PROPOSED SEPARATION ISLAND CONSTRUCTION |
|  | EXISTING CARRIAGEWAY TO BE RESURFACED |
|  | PROPOSED CARRIAGEWAY SETTS |
|  | SCHEME EXTENTS |
|  | EXISTING CYCLE PARKING - REMOVED |
|  | PROPOSED CYCLE PARKING |
|  | PROPOSED LOCATION OF JAMES CLERK MAXWELL STATUE
(DEPTH OF FOUNDATION TO BE CONFIRMED) |
|  | PROPOSED BLISTER TACTILE PAVING |
|  | PROPOSED CORDUROY TACTILE PAVING |

Description						
Status	Revision	Drawn	Checked	Reviewed	Authorised	Issue Date

Status	Revision	Drawn	Checked	Reviewed	Authorised	Issue Date
Description						

Description						
Status	Revision	Drawn	Checked	Reviewed	Authorised	Issue Date

Description First Issue						
Status S0	Revision P01.01	Drawn	Checked	Reviewed	Authorised	Issue Date

Status	Drawing Suitability
S0	Initial Status

 **AtkinsRéalis**

Stamp Office,
10-14 Waterloo Place,
Edinburgh,
EH1 3EG
United Kingdom
Tel: +44 (0)1312 215700
www.AtkinsRealis.com

© AtkinsRéalis (2026)

Client

EDINBURGH
THE CITY OF EDINBURGH COUNCIL

Project Title	CEC ST ANDREW SQUARE
---------------	----------------------

Drawing Title

RIBA STAGE 3
PERMANENT DESIGN
GENERAL ARRANGEMENT
SHEET 3 OF 3

Drawing Number Project		Originator		Functional Breakdown	
100095448		- ATRL		- HGN -	
XX		- DR		- CH - 110304	
Spatial Breakdown		Form		Discipline Number	
Original Size:	Scale:	Project Ref. No:	Sheet:	Rev:	
A1	1:100	100095448	3 of 3	P01.01	